




**1 North-West Elevation Building A 100@A1**  
1 : 100

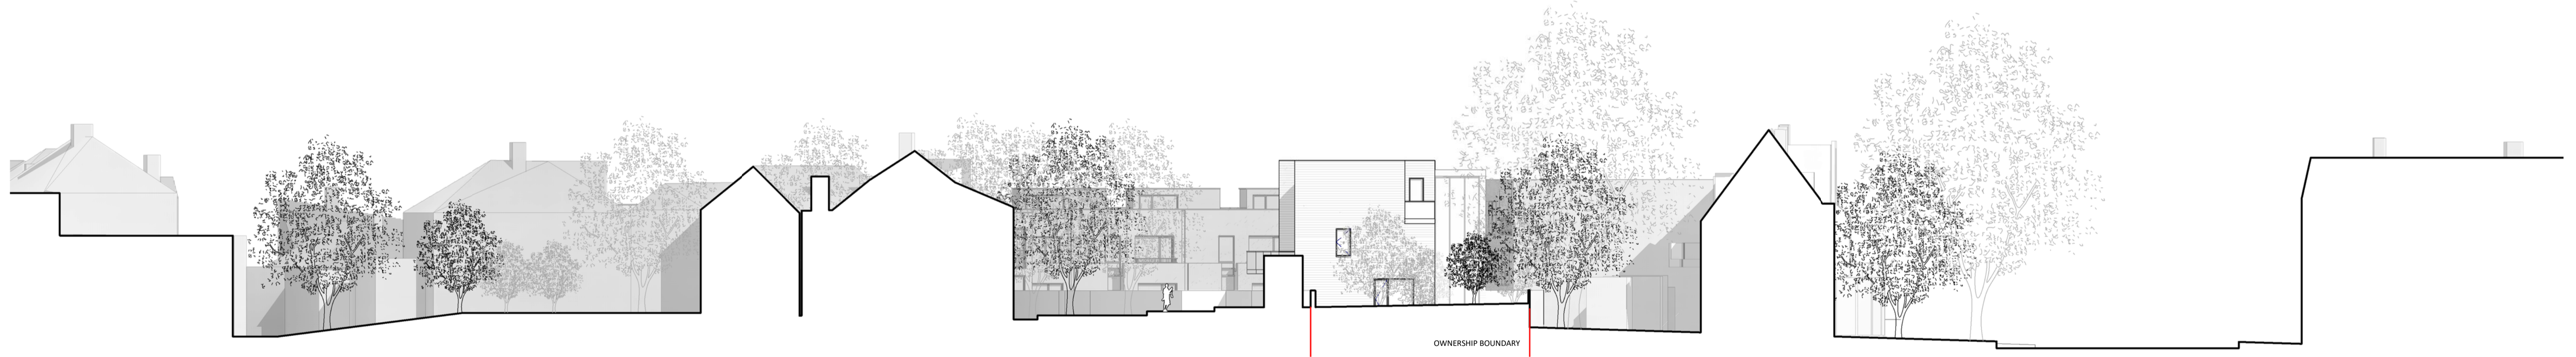


**2 North-West Elevation Building A 200@A1**  
1 : 200

**NOTES**  
CONSULTANTS  
- Refer to highways consultant's drawings for details  
- Refer to landscape consultant's drawings for details  
- Landscaping layout is indicative only  
AREAS  
- Refer to area schedule

Rev	Notes	Date	By	Auth
PA	Planning Submission	16.07.15	MD	RC
PB	Updated Planning Issue	24.05.17	MM	FvB
PC	Planning Revision	06.06.17	MM	FvB
PH	Block C top floor removed	08.08.17	MM	FvB
PI	Pedestrian Link Removed	27/11/17	MM	FvB

**Materials Key**  
01. Brick  
02. Slate  
03. Dark Gray Metal Frame Windows+Doors  
04. Solar Panels

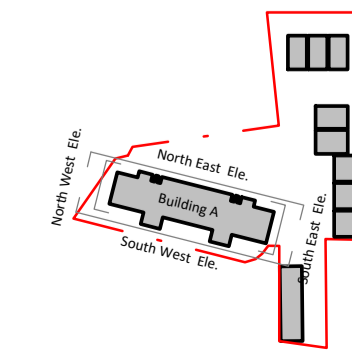

**ColladoCollinsArchitects**

17-19 Foley Street  
London W1W 6DW  
T 020 7580 3490  
F 020 7580 2917  
info@colladocollins.com  
www.colladocollins.com

Date: 07/2016  
Drawn By: MD  
Checked by: FvB  
Scale @ A1: As indicated  
Scale @ A3:  
CAD File No:

Dollis Mews, Mill Hill East  
ZM Development Management Ltd  
North West Elevation Building A

PLANNING  
15041

P3-104

PI  
Revision