


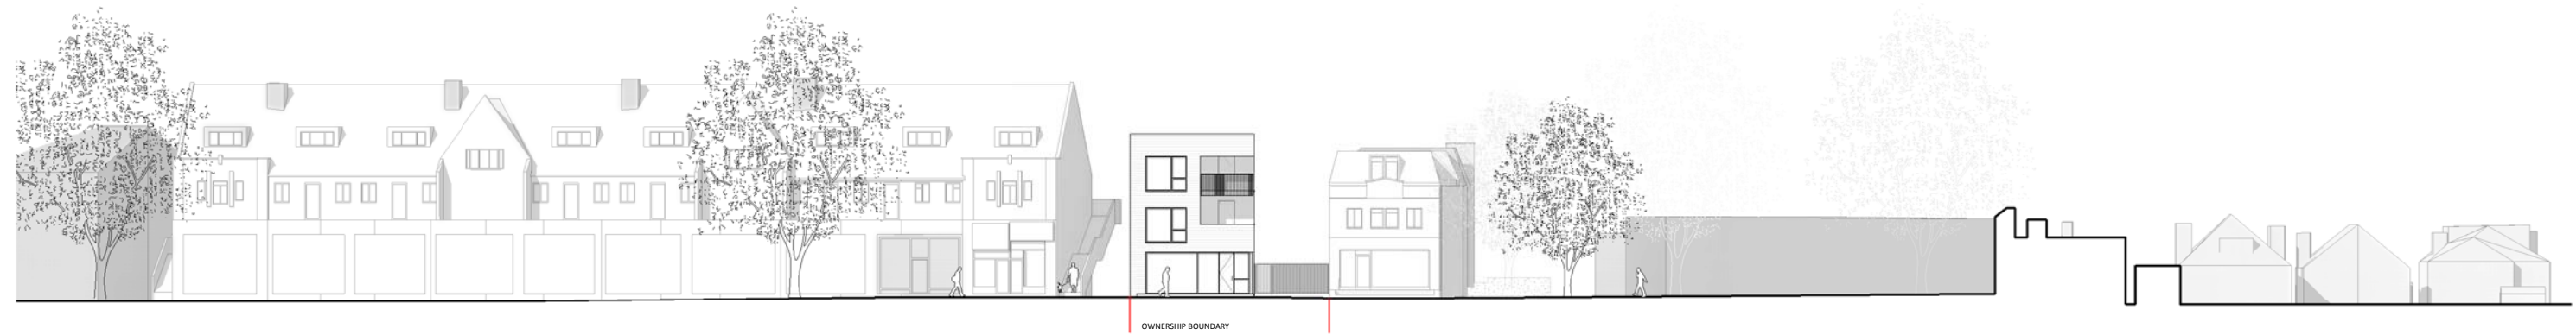

1 South-West Elevation Building C 100@A1
1 : 100




2 South-West Elevation Building C 200@A1
1 : 200

NOTES
CONSULTANTS
- Refer to highways consultant's drawings for details
- Refer to landscape consultant's drawings for details
- Landscaping layout is indicative only
AREAS
- Refer to area schedule
© Copyright Reserved. ColladoCollins Partners LLP

Rev	Notes	Date	By	Auth
PA	Planning Submission	16.07.15	MD	RC
PB	Top floor reduced	12.05.17	MM	FVB
PC	Updated Planning Issue	24.05.17	MM	FVB
PD	Planning Update	06.06.17	MM	FVB
PH	Block C: top floor removed; Mews: NE Elevation window note added	08.08.17	MM	FVB

Materials Key
01. Brick
02. Slate
03. Dark Gray Metal Frame Windows+Doors
04. Solar Panels

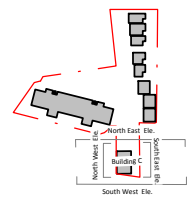

ColladoCollinsArchitects

17-19 Foley Street
London W1W 6DW
T 020 7580 3490
F 020 7580 2917
info@colladocollins.com
www.colladocollins.com

Date: 07/2016
Drawn By: MD
Checked by: FVB
Scale @ A1: As indicated
Scale @ A3:
CAD File No:

Dollis Mews, Mill Hill East
ZM Development Management Ltd
South West Elevation Building C

PLANNING
15041

P3-301

PH
Revision