




1 South East Elevation Building C 100@A1
1 : 100

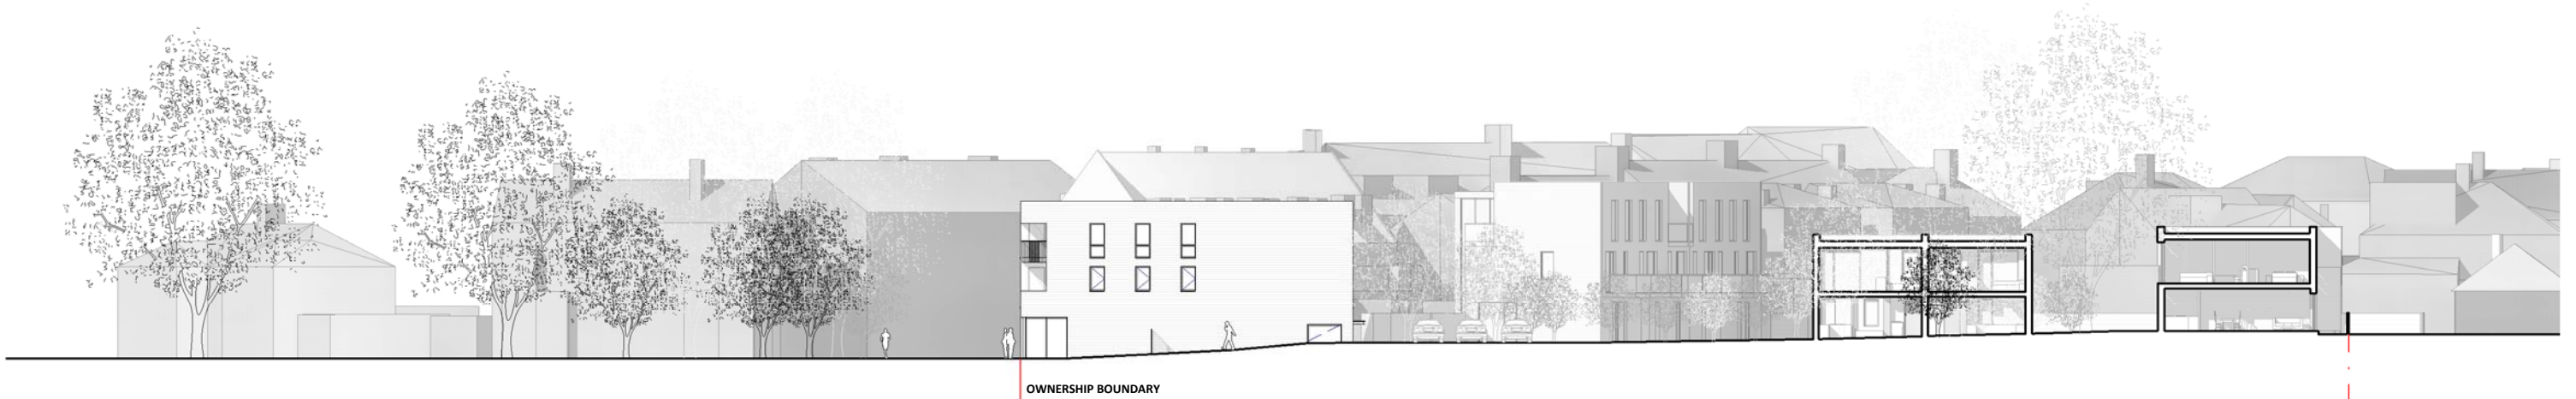


2 South East Elevation Building C 200@A1
1 : 200

NOTES
CONSULTANTS
- Refer to highways consultant's drawings for details
- Refer to landscape consultant's drawings for details
- Landscaping layout is indicative only
AREAS
- Refer to area schedule
© Copyright Reserved. ColladoCollins Partners LLP

Rev	Notes	Date	By	Auth
PA	Planning Submission	16.07.15	MD	RC
PB	Updated Planning Issue	24.05.17	MM	FvB
PC	Planning Update	06.06.17	MM	FvB
PH	Block C top floor removed; Mews: NE Elevation window note added	08.08.17	MM	FvB

Materials Key
01. Brick
02. Slate
03. Dark Gray Metal Frame Windows+Doors
04. Solar Panels

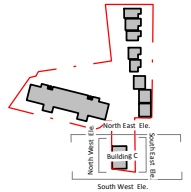

ColladoCollinsArchitects

17-19 Foley Street
London W1W 6DW
T 020 7580 3490
F 020 7580 2917
info@colladocollins.com
www.colladocollins.com

Date: 05/18/14
Drawn By: Author
Checked by: Checker
Scale @ A1: As indicated
Scale @ A3: CAD File Not

Dollis Mews, Mill Hill East
ZM Development Management Ltd
South East Elevation Building C

PLANNING
15041

P3-302

PH
Revision