



From West



From East



From South

 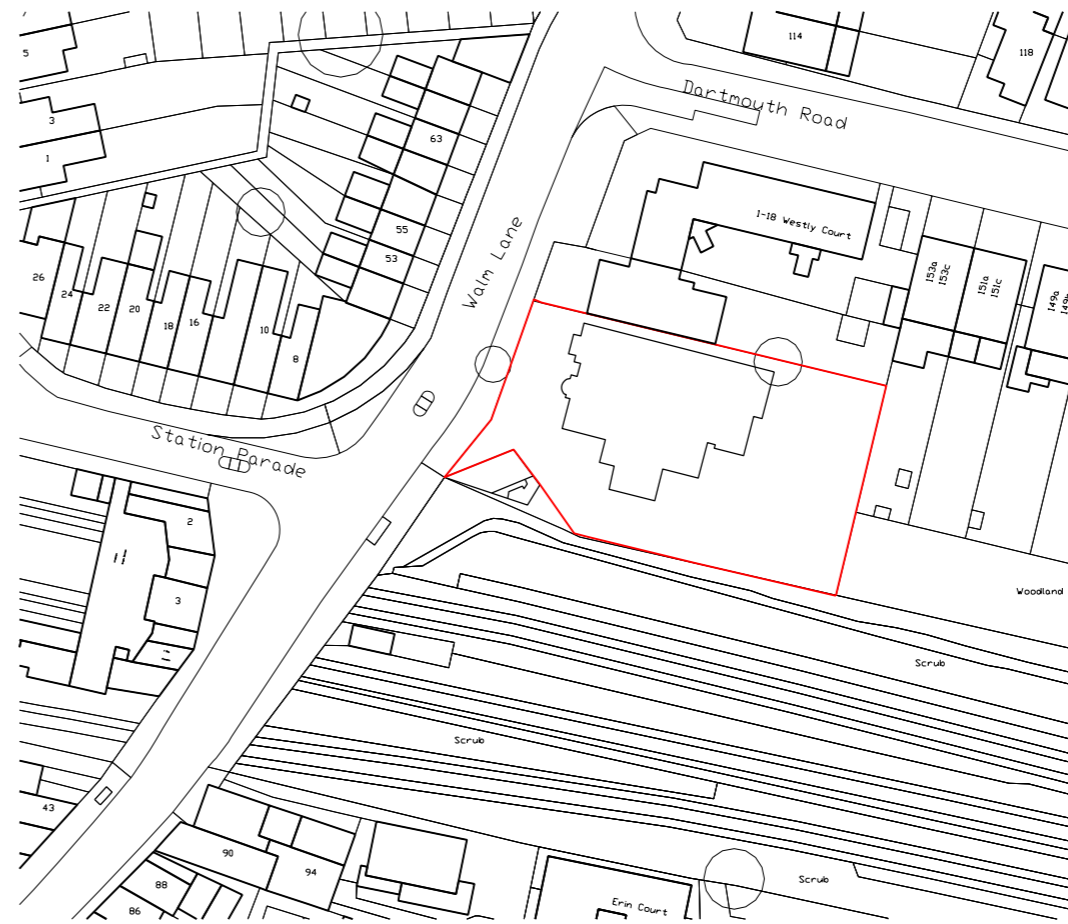


WALM LANE, WILLESDEN
SITE LOCATION PLAN

G M L Architects

UNIT 3,1-4 Christina Street, London, EC2A 4PA
Tel: 020 7729 9595 Fax: 020 7729 1801 info@gmlarchitects.co.uk
SCALE: 1:1250 @A3
ISSUED FOR: PLANNING
FIRST ISSUED: 15/01/18
DRAWN BY: RM CHECK BY: PO


4472/PA/001

 

1



2

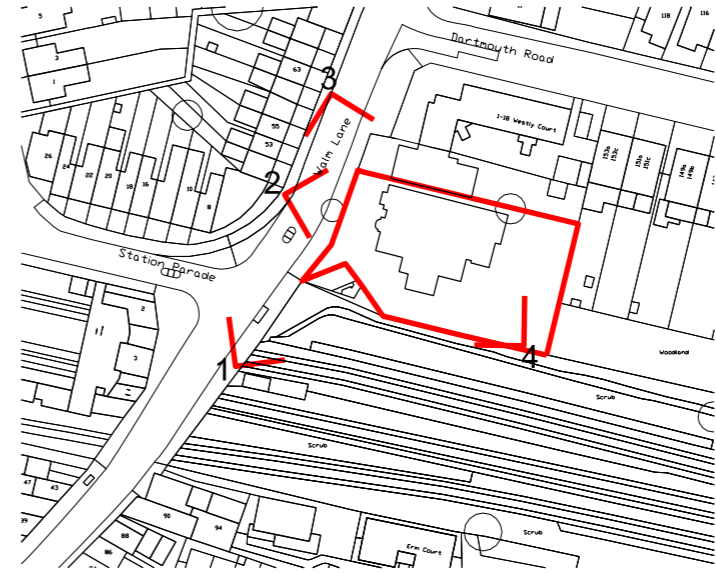

Location Map



3



4





5

110 WALM LANE
WILLESDEN NW2 4RS



112

 
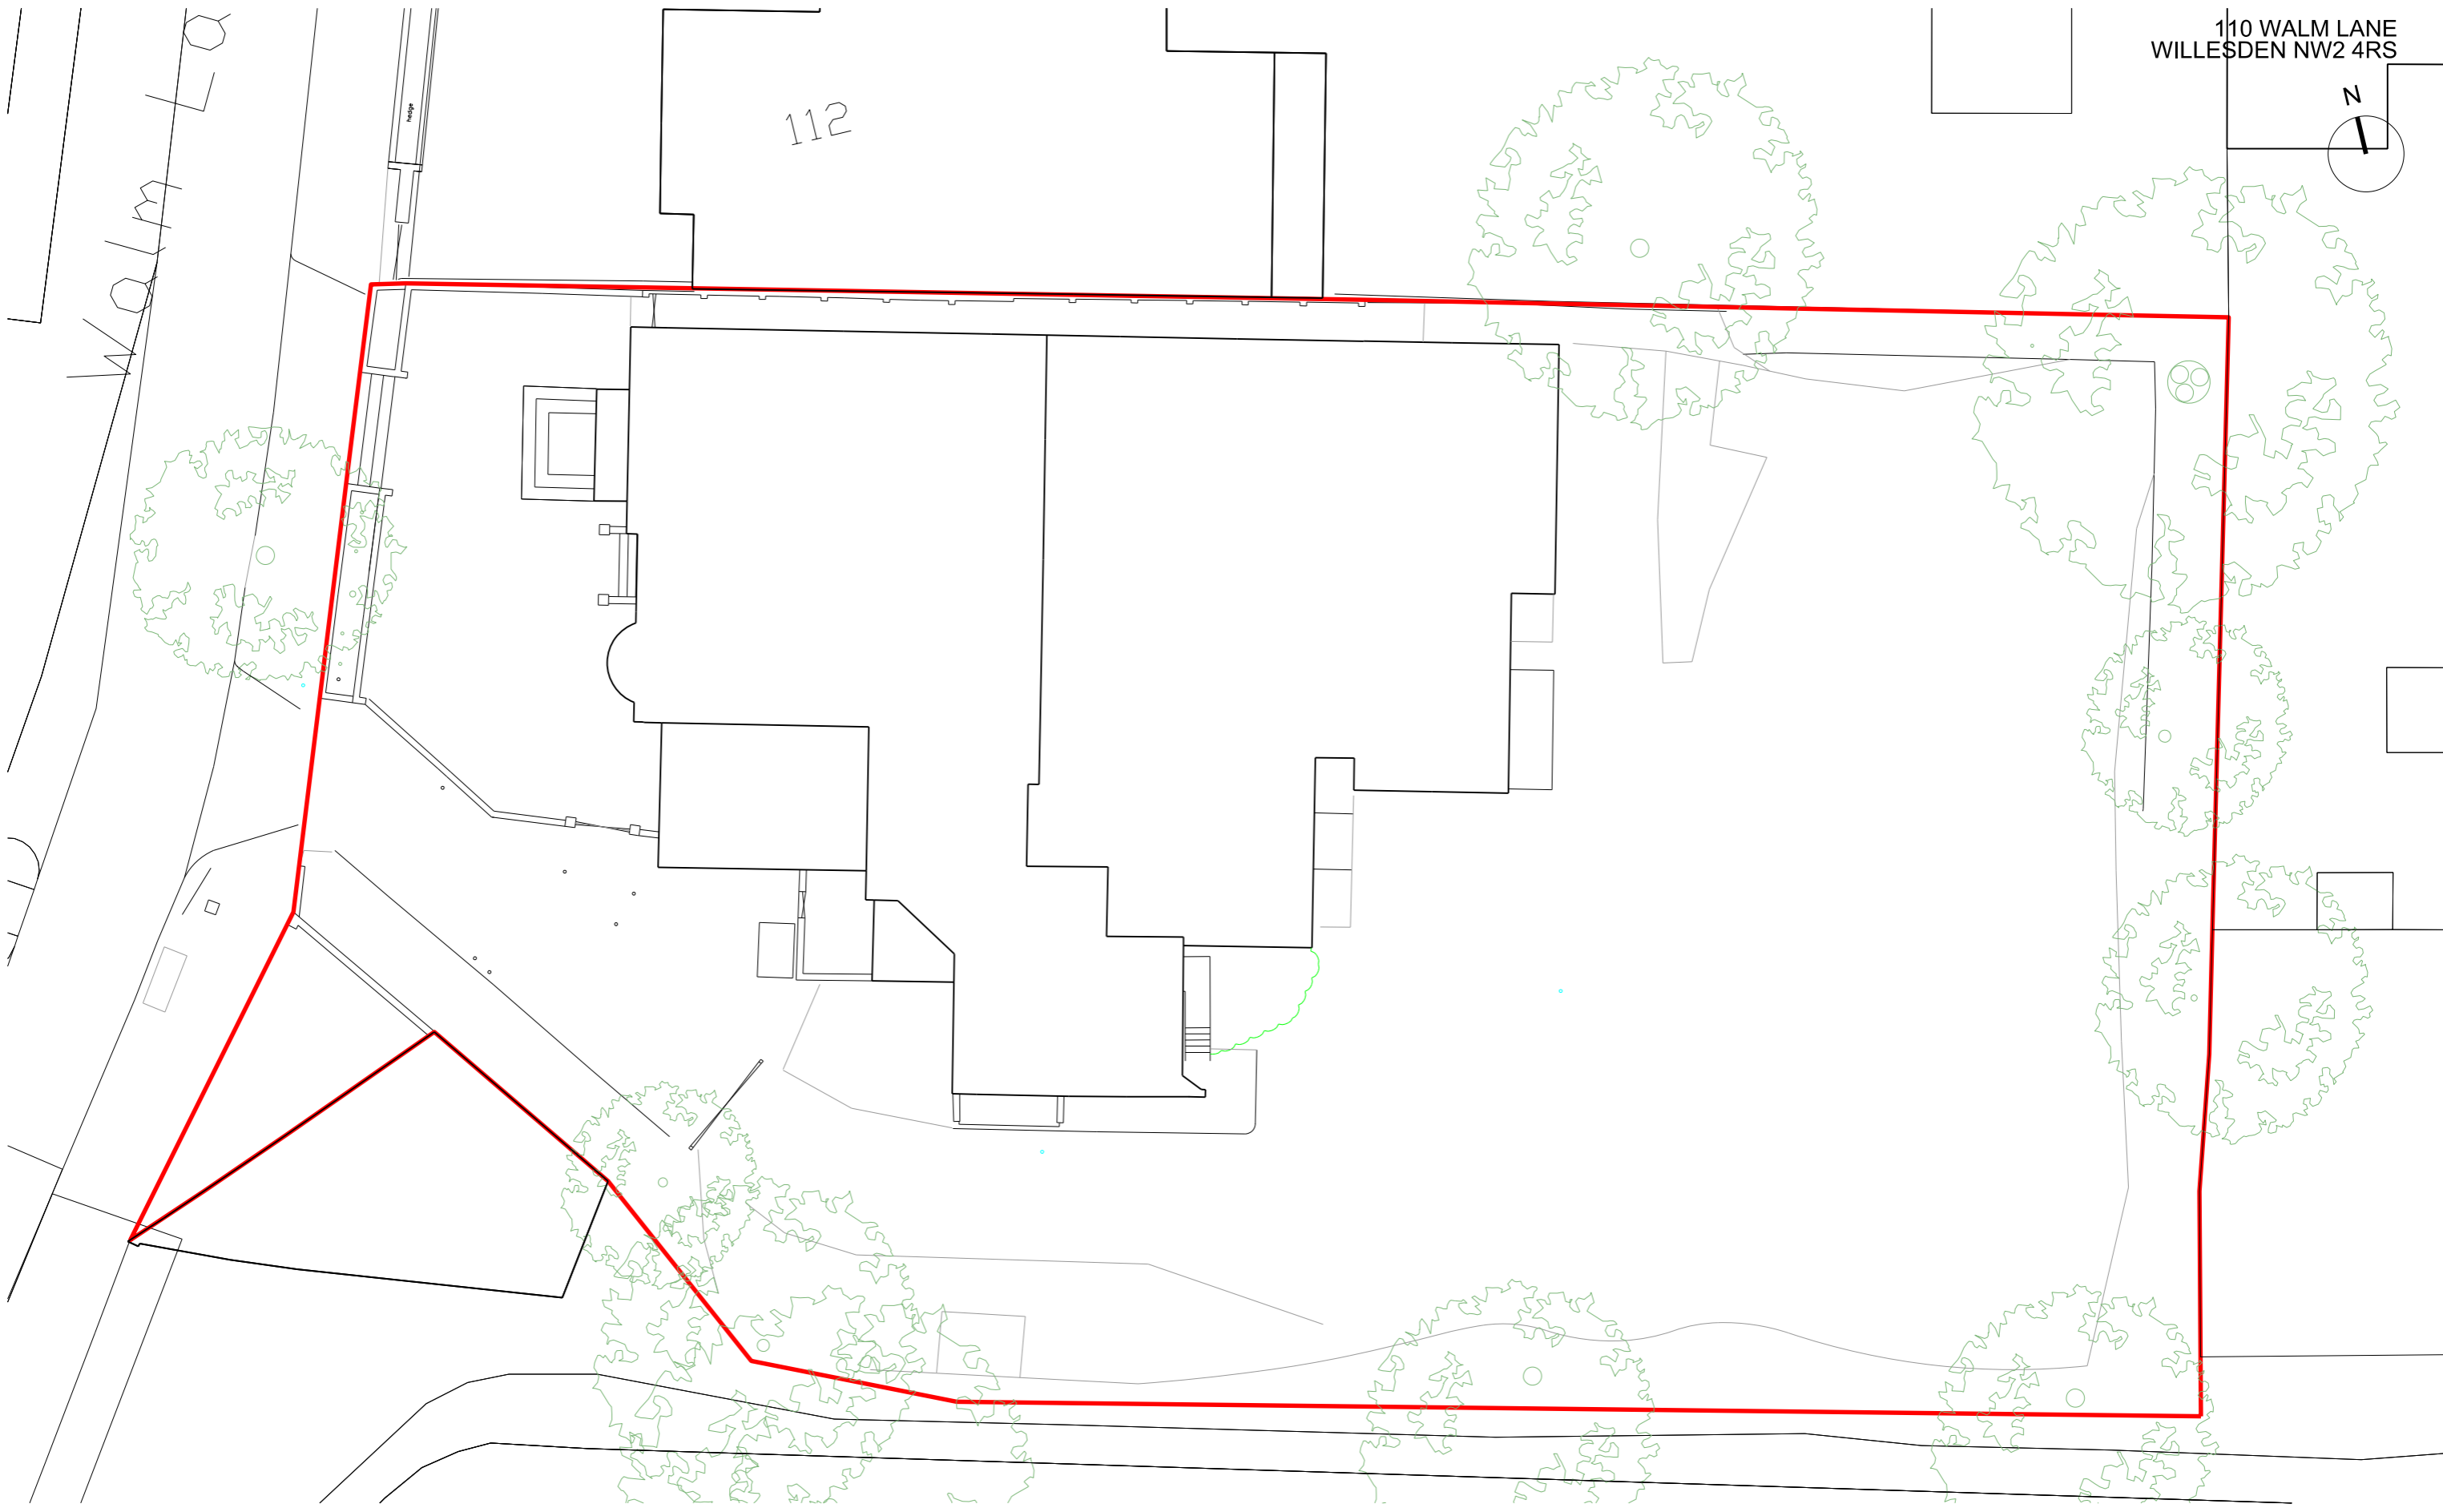


WALM LANE, WILLESDEN
EXISTING SITE PLAN


G M L Architects

UNIT 3,1-4 Christina Street, London, EC2A 4PA
Tel: 020 7729 9595 Fax: 020 7729 1801 info@gmlarchitects.co.uk
SCALE: 1:200@A3, 1:100@A1
ISSUED FOR: PLANNING
FIRST ISSUED: 15/01/18
DRAWN BY: RM CHECK BY: PO


4472/PA/010

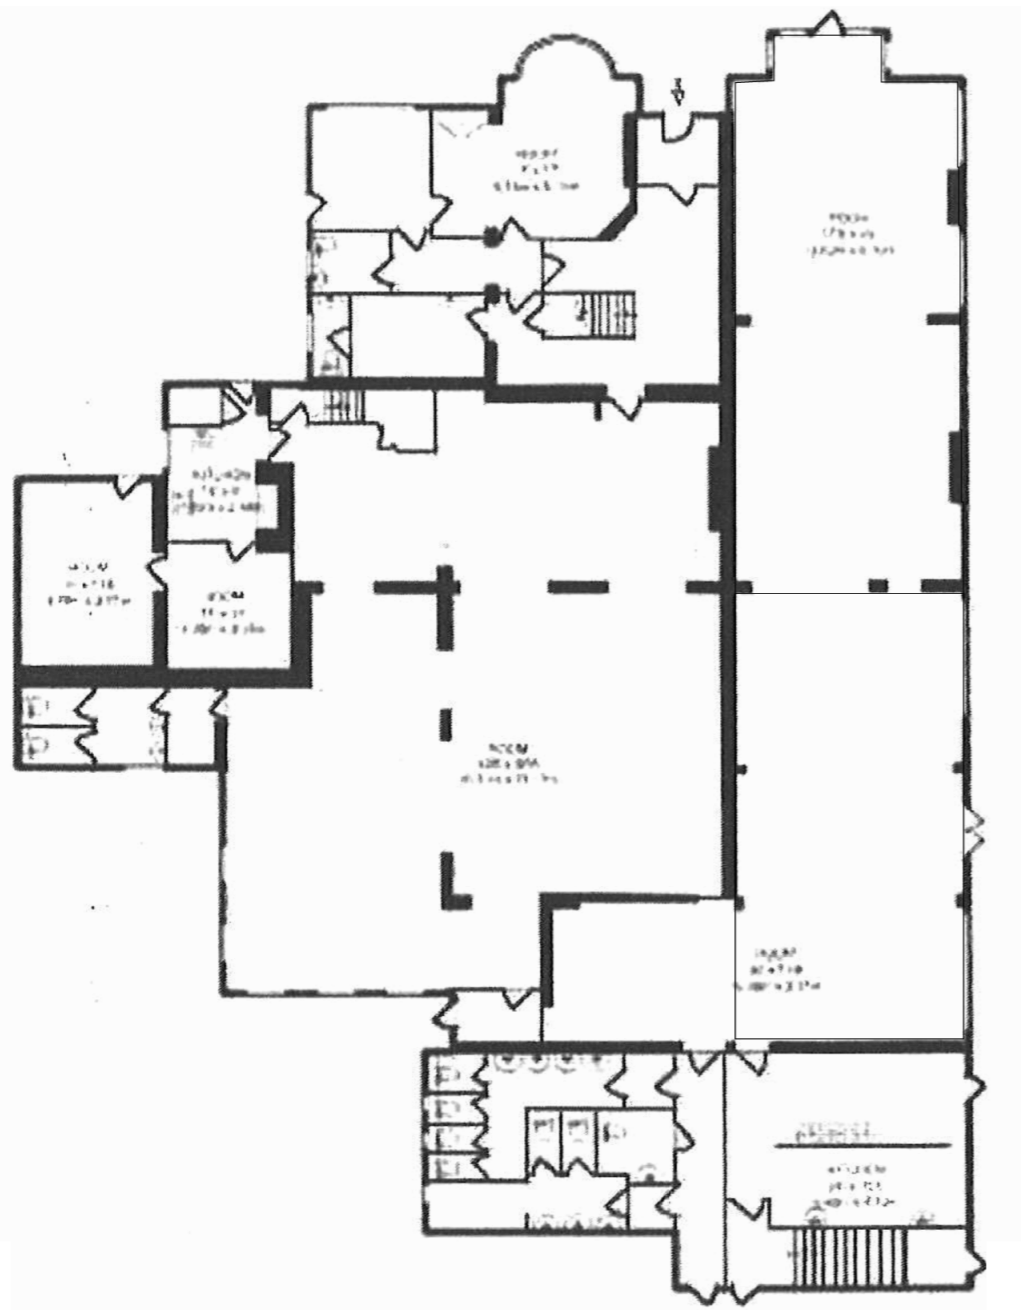 


GROUND FLOOR PLAN

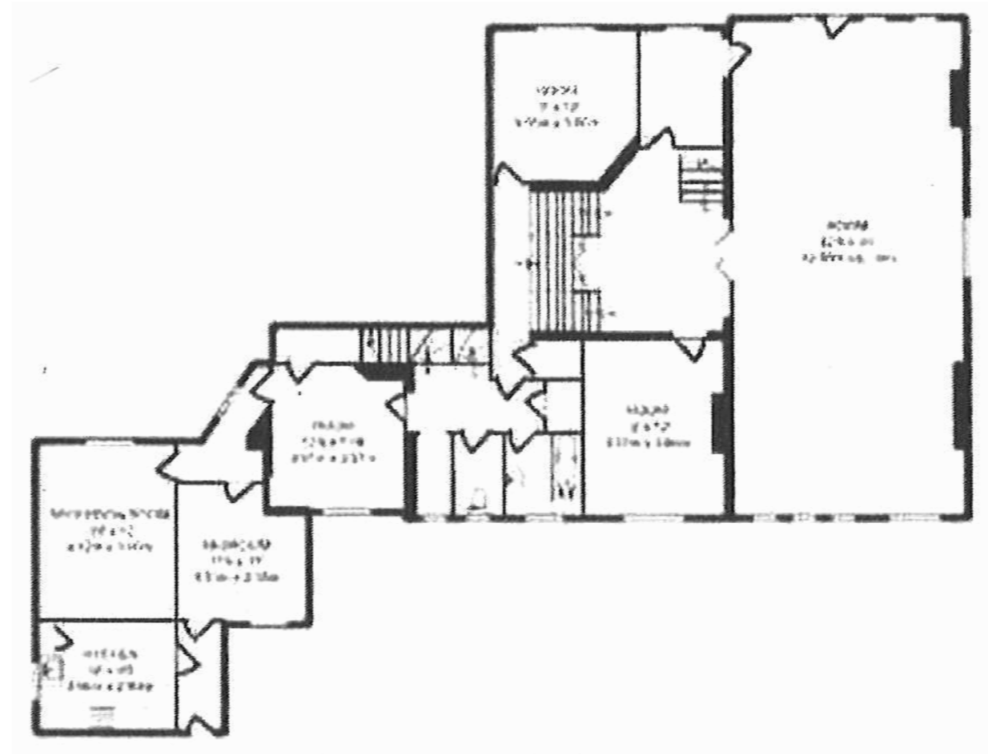


FIRST FLOOR PLAN

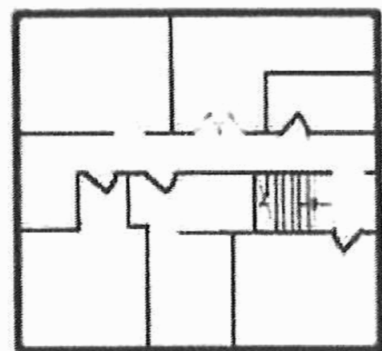

BASEMENT FLOOR PLAN

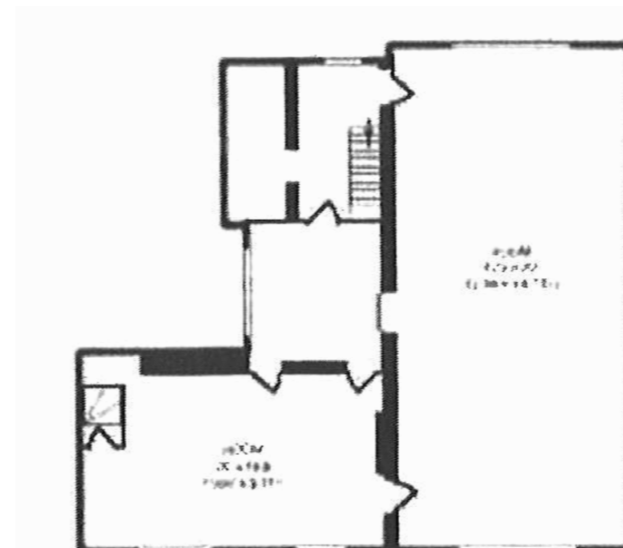

SECOND FLOOR PLAN

 


WALM LANE, WILLESDEN
EXISTING FLOOR PLANS

G M L Architects

UNIT 3,1-4 Christina Street, London, EC2A 4PA
Tel: 020 7729 9595 Fax: 020 7729 1801 info@gmlarchitects.co.uk
SCALE: 1:200@A3, 1:100@A1
ISSUED FOR: PLANNING
FIRST ISSUED: 15/01/18
DRAWN BY: RM CHECK BY: PO

4472/PA/011

 


EXISTING WEST ELEVATION A-A

110 WALM LANE

Adjoining shops in front of elevation
Adjoining shops in front of elevation
Level of pavement in front



EXISTING SOUTH ELEVATION B-B



 


WALM LANE, WILLESDEN
EXISTING ELEVATIONS 1

G M L Architects

UNIT 3,1-4 Christina Street, London, EC2A 4PA
Tel: 020 7729 9595 Fax: 020 7729 1801 info@gmlarchitects.co.uk
SCALE: 1:200@A3, 1:100@A1
ISSUED FOR: PLANNING
FIRST ISSUED: 15/01/18
DRAWN BY: AD CHECK BY: PO


4472/PA/015

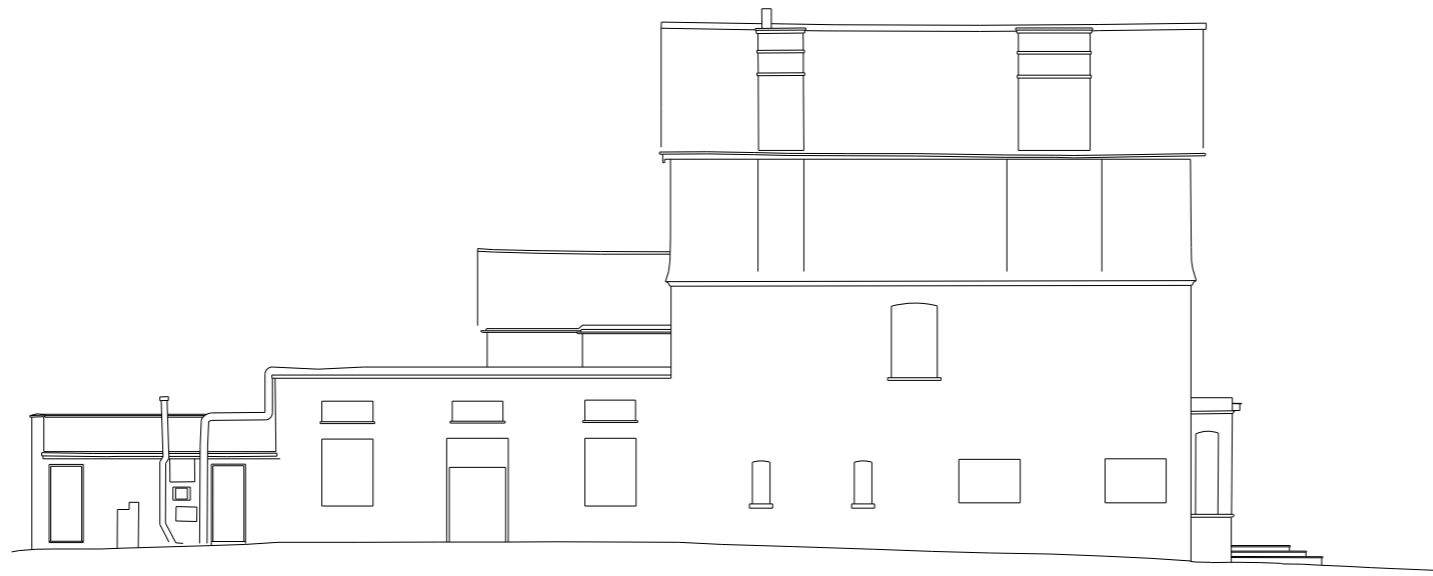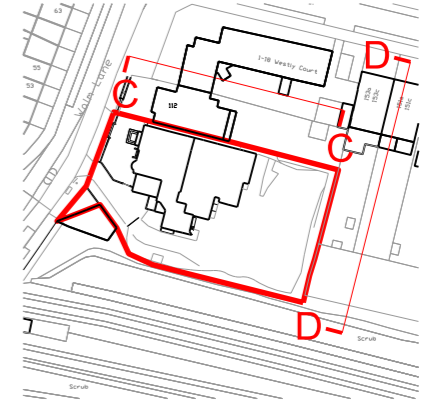 

EXISTING NORTH ELEVATION C-C



EXISTING EAST ELEVATION D-D

 

WALM LANE, WILLESDEN
EXISTING ELEVATIONS 2

G M L Architects

UNIT 3,1-4 Christina Street, London, EC2A 4PA
Tel: 020 7729 9595 Fax: 020 7729 1801 info@gmlarchitects.co.uk
SCALE: 1:200@A3, 1:100@A1
ISSUED FOR: PLANNING
FIRST ISSUED: 15/01/18
DRAWN BY: AD CHECK BY: PO

4472/PA/016