


KEY	REV	DATE	
	P1	21/05/2019	PLANNING
	P2	02/07/2019	PLANNING UPDATE

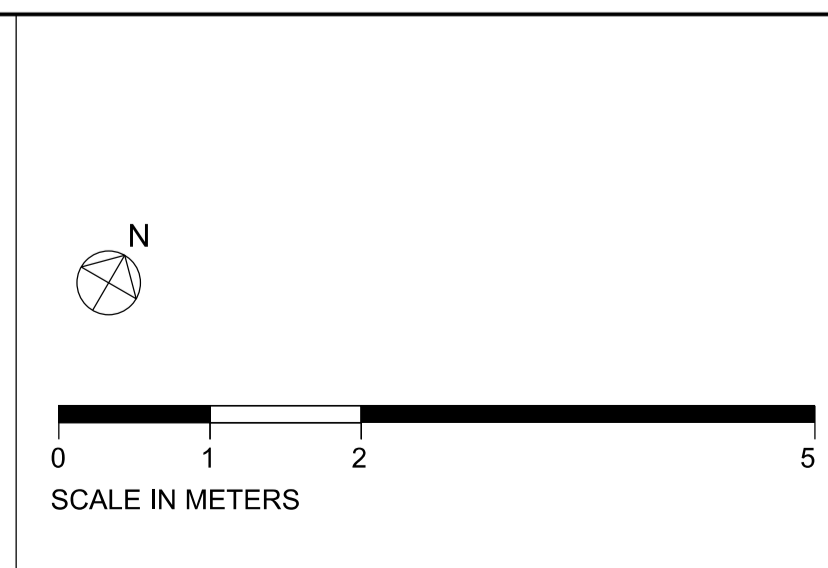

CONSULTANTS	
CLIENT:	
CONTRACTOR:	-
STRUCTURAL ENGINEER:	-
MECHANICAL ENGINEER:	-
COST CONSULTANT:	-
PROJECT MANAGER:	-
ACOUSTIC CONSULTANT:	-
CLADDING CONSULTANT:	-
PLANNING CONSULTANT:	-

NOTE
1. Do not scale from this drawing.
2. All dimensions to be checked on site by the contractor and such dimensions to be his responsibility.
3. Report all drawing errors, omissions and discrepancies to the architect.
4. This document may be issued in an uncontrolled CAD format to enable others to use it as background information to make alterations and/or additions. In that instance the file will be accompanied by a PDF version. It is for those making such alterations and additions to ensure that they make use of current background information.
WRA Ltd accepts no liability for any such alterations or additions to the background information or arising out of changes to background information which occur prior to alterations of additions being made.

LOCATION
STATION ROAD
2ND FLOOR PLAN
drawn by: checked: scale: 1:50@A1 1:100@A3 status: PLANNING
project: 5286 zone: type: classification: 00 drawing no: 102 revision: P2

WHITE RED ARCHITECTS
 29 Charlotte Road
 London
 EC2A 3PB
 TEL 020 7859 4521
 www.white-red.co.uk

job title
STATION ROAD
 drawing title / location
2ND FLOOR PLAN

drawn by: checked: scale: 1:50@A1 1:100@A3 status: PLANNING

project: 5286 zone: type: classification: 00 drawing no: 102 revision: P2