


EXISTING NORTH ELEVATION



EXISTING WEST ELEVATION

KEY	REV	DATE

REV	DATE

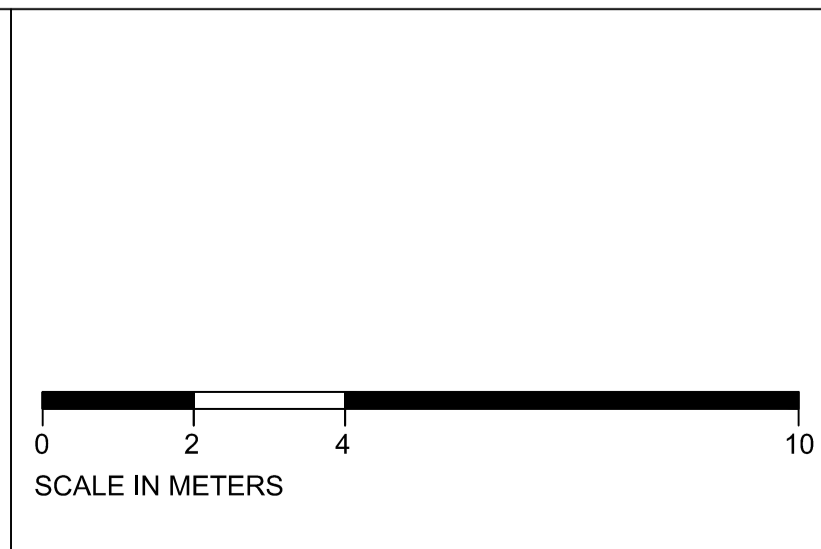

CONSULTANTS
CLIENT:
CONTRACTOR:
STRUCTURAL ENGINEER:
MECHANICAL ENGINEER:
COST CONSULTANT:
PROJECT MANAGER:
ACOUSTIC CONSULTANT:
CLADDING CONSULTANT:
PLANNING CONSULTANT:

NOTE
1. Do not scale from this drawing.
2. All dimensions to be checked on site by the contractor and such dimensions to be his responsibility.
3. Report all drawing errors, omissions and discrepancies to the architect.
4. This document may be issued in an uncontrolled CAD format to enable others to use it as background information to make alterations and/or additions. In that instance the file will be accompanied by a PDF version. It is for those making such alterations and additions to ensure that they make use of current background information. WRA Ltd accepts no liability for any such alterations or additions to the background information or arising out of changes to background information which occur prior to alterations of additions being made.

LOCATION
STATION ROAD
EXISTING ELEVATIONS
drawn by checked scale 1:100@A1 1:200@A3 status PLANNING
project 5286 zone type classification 01 drawing no 201 revision P1

WHITE RED ARCHITECTS
 29 Chalkwell Road
 London
 EC2A 3PB
 TEL: 020 7859 4521
 www.whitered.co.uk

job title
STATION ROAD
 drawing title / location
EXISTING ELEVATIONS

drawn by checked scale 1:100@A1 1:200@A3 status PLANNING

project 5286 zone type classification 01 drawing no 201 revision P1