


| KEY | REV | DATE |
|-----|-----|------|
| | | |

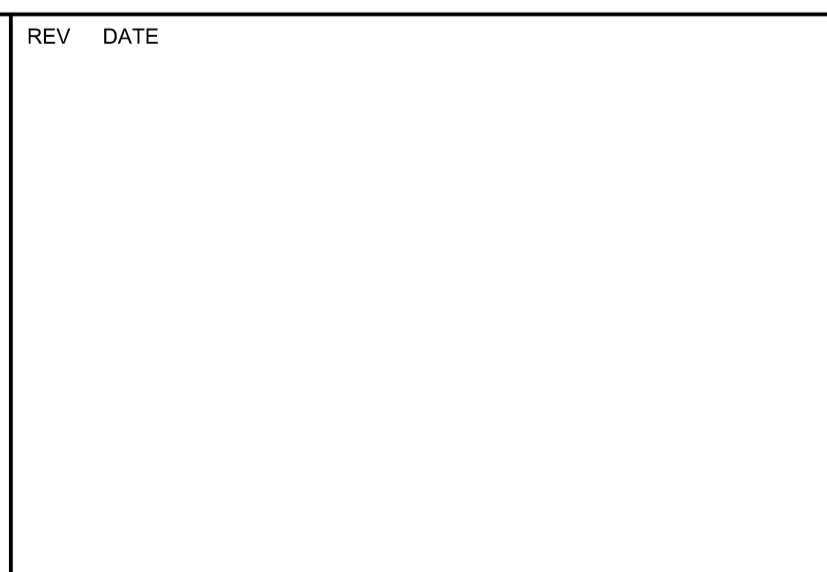

| CONSULTANTS | CLIENT: | CONTRACTOR: | STRUCTURAL ENGINEER: | MECHANICAL ENGINEER: | COST CONSULTANT: | PROJECT MANAGER: | ACOUSTIC CONSULTANT: | CLADDING CONSULTANT: | PLANNING CONSULTANT: |
|-------------|---------|-------------|----------------------|----------------------|------------------|------------------|----------------------|----------------------|----------------------|
| | | - | - | - | - | - | - | - | - |

| NOTE |
|---|
| 1. Do not scale from this drawing. |
| 2. All dimensions to be checked on site by the contractor and such dimensions to be his responsibility. |
| 3. Report all drawing errors, omissions and discrepancies to the architect. |
| 4. This document may be issued in an uncontrolled CAD format to enable others to use it as background information to make alterations and/or additions. In that instance the file will be accompanied by a PDF version. It is for those making such alterations and additions to ensure that they make use of current background information. |
| WRA Ltd accepts no liability for any such alterations or additions to the background information or arising out of changes to background information which occur prior to alterations of additions being made. |

| LOCATION |
|----------------|
| STATION ROAD |
| 3RD FLOOR PLAN |

| | |
|--|---|
| WHITE RED ARCHITECTS 29 Charlotte Road London EC2A 3PB TEL 020 7859 4521 www.white-red.co.uk | |
| Job title STATION ROAD drawing title / location 3RD FLOOR PLAN | |
| drawn by 5286 | checked scale 1:50@A1 1:100@A3 |
| project 5286 | status PLANNING |
| zone 00 | type 103 |
| classification 00 | drawing no 103 |
| revision P1 | |