




**1 Mews North East Elevation 100@A1**  
1 : 100

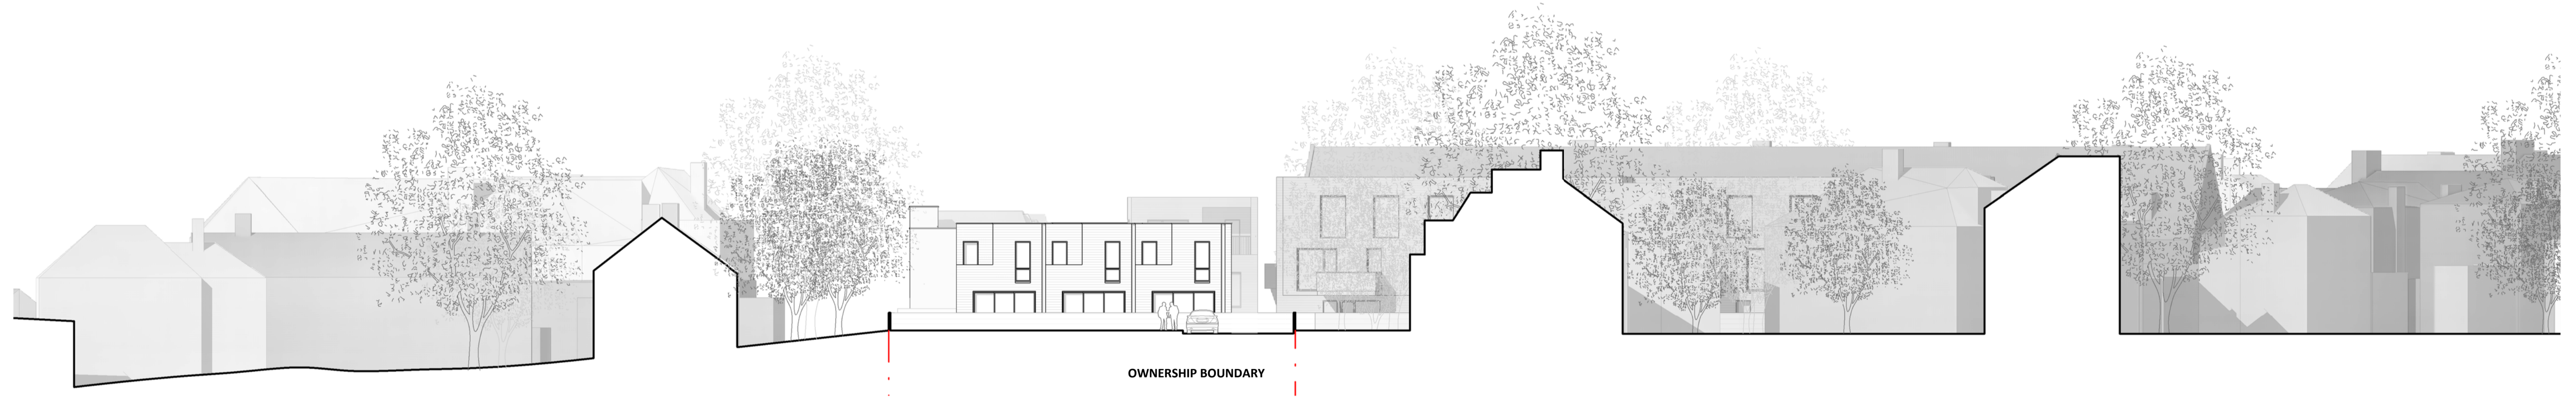

**2 Mews North East Elevation 200@A1**  
1 : 200

**NOTES**


CONSULTANTS  
- Refer to highways consultant's drawings for details  
- Refer to landscape consultant's drawings for details  
- Landscaping layout is indicative only

AREAS  
- Refer to area schedule

Rev	Notes	Date	By	Auth
PA	Planning Submission	10.07.15	MD	RC
PB	Updated Planning Issue	24.05.17	MM	FvB
PC	Planning Update	06.06.17	MM	FvB
PH	Block C top floor removed; Mews: NE Elevation window note added	08.08.17	MM	FvB
PI	Pedestrian Link Removed	27.11.17	MM	FvB

**Materials Key**

- 01. Brick
- 02. Slate
- 03. Dark Gray Metal Frame Windows+Doors
- 04. Solar Panels

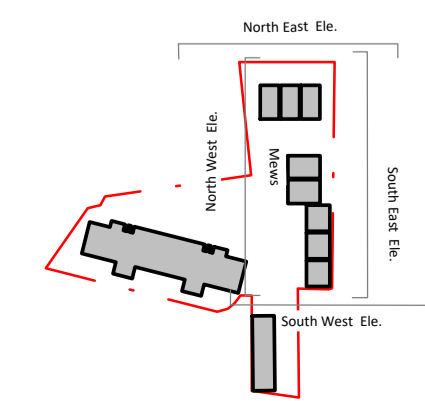

**ColladoCollinsArchitects**

17-19 Foley Street  
London W1W 6DW  
T 020 7580 3490  
F 020 7580 2917  
info@colladocollins.com  
www.colladocollins.com

Date: **07/2016**  
Drawn By: **MD**  
Checked by: **FvB**  
Scale @ A1: As indicated  
Scale @ A3: 1:200  
CAD File No:

**Dollis Mews, Mill Hill East**  
**ZM Development Management Ltd**  
**North East Elevation Mews**

**PLANNING**  
**15041**

**P3-202**

**PI**  
Revision