


OWNERSHIP BOUNDARY

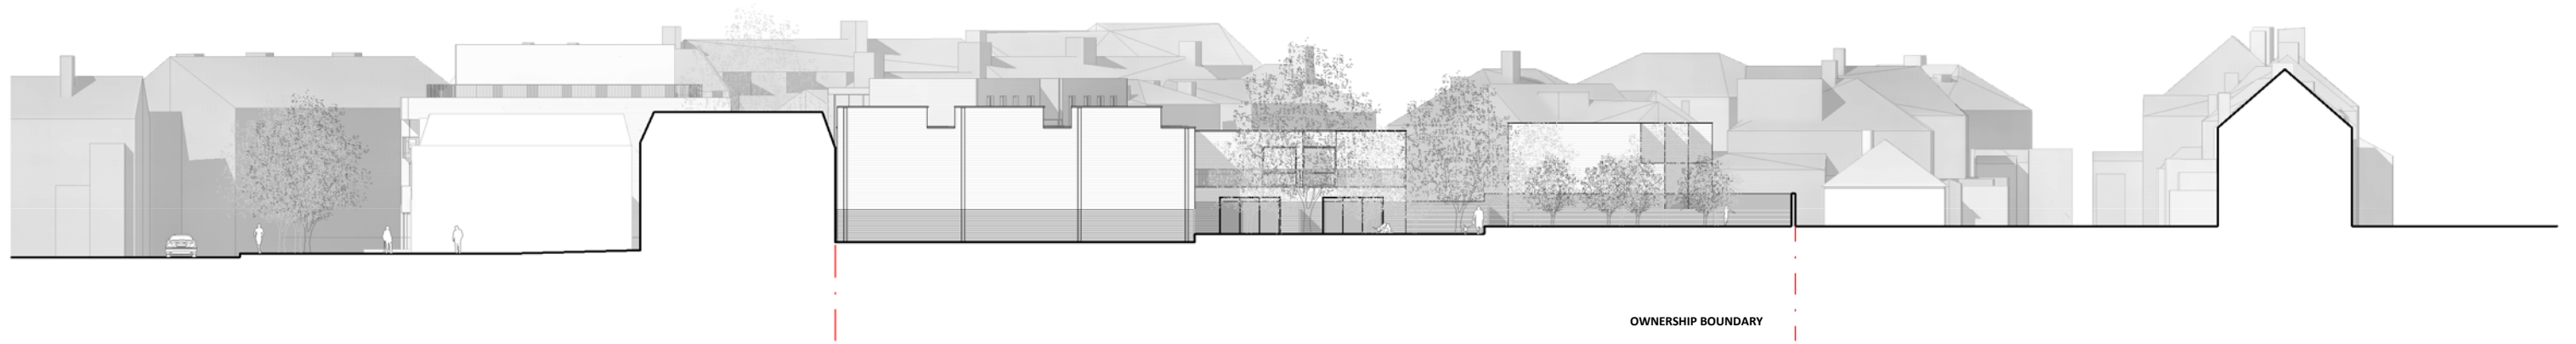


OWNERSHIP BOUNDARY

NOTES
 CONSULTANTS
 - Refer to highways consultant's drawings for details
 - Refer to landscape consultant's drawings for details
 - Landscaping layout is indicative only
 AREAS
 - Refer to area schedule
 © Copyright Reserved. ColladoCollins Partners LLP

Rev	Notes	Date	By	Auth
PA	Planning Submission	10.07.15	MD	RC
PB	Updated Planning Issue	24.05.17	MM	FvB

Materials Key
 01. Brick
 02. Slate
 03. Dark Gray Metal Frame Windows+Doors
 04. Solar Panels

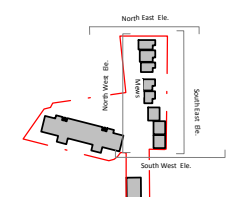

ColladoCollinsArchitects

17-19 Foley Street
 London W1W 6DW
 T 020 7580 3490
 F 020 7580 2917
 info@colladocollins.com
 www.colladocollins.com

Date: 07/2016
 Drawn By: MD
 Checked by: FvB
 Scale @ A1: As indicated
 Scale @ A3: 1 : 200
 CAD File No:

Dollis Mews, Mill Hill East
 ZM Development Management Ltd
 South East Elevation Mews

PLANNING
 15041

P3-203

PB
 Revision