
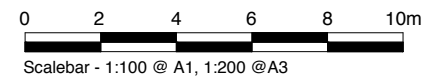
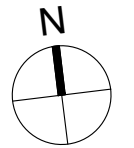


01. Copyright: This drawing must not be reproduced in whole or part without written consent from Vine Architecture Studio Limited  
 02. All dimensions to be checked and any discrepancies to be reported to Vine Architecture Studio prior to construction  
 03. Do not Scale from this drawing  
 04. This drawing may contain information from other professions or third parties. Vine Architecture Studio cannot accept responsibility for the integrity or accuracy of such information.  
 05. If in any doubt about the information in this drawing, ask Vine Architecture Studio without delay

Notes:

- This drawing is for planning purposes only

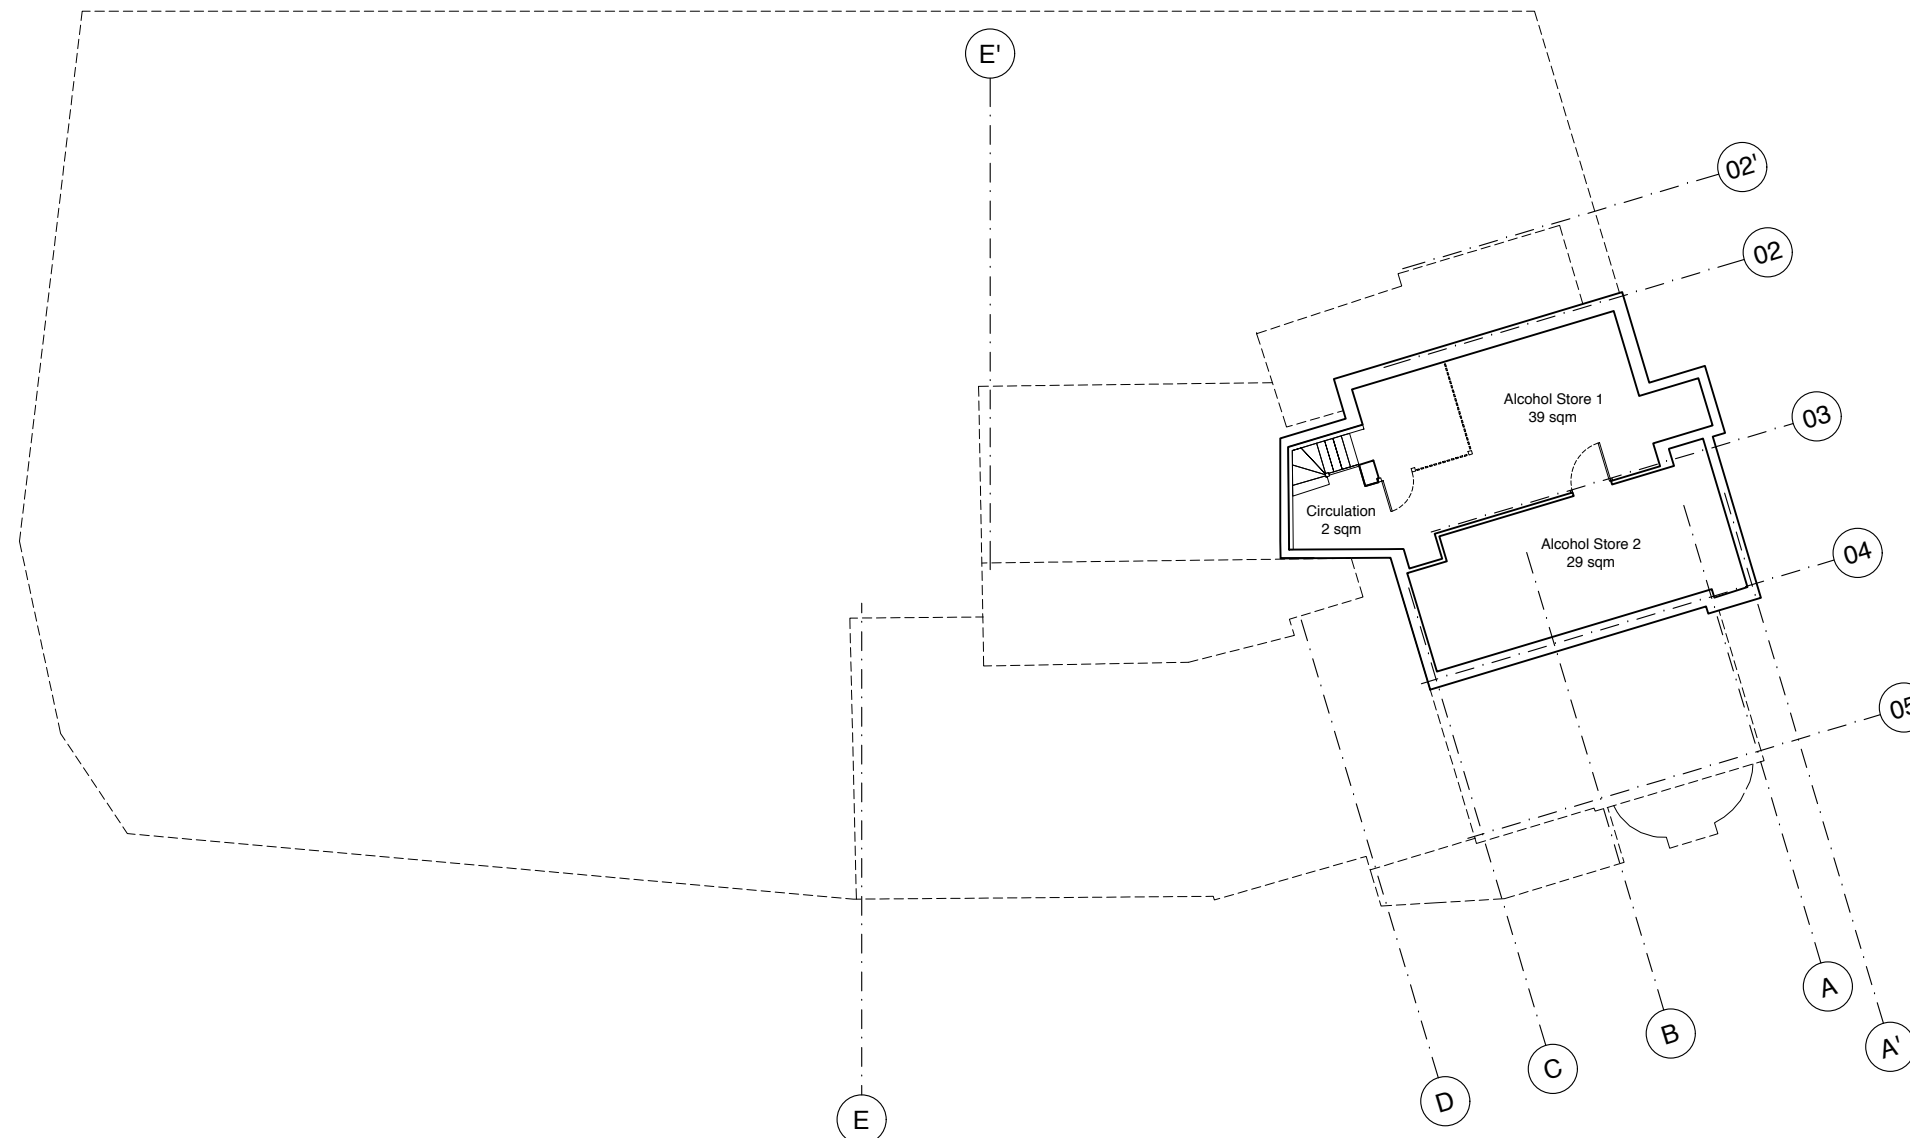

Revision	Description	Date
5	Full Planning Application	23/10/2019
4	Full Planning Application DRAFT	19/08/2019
3	Pre-Planning Application	21/12/2018
2	Pre-Application FINAL DRAFT	18/12/2018
1	Pre-planning DRAFT	12/12/2018
*	Proposed drawings DRAFT	23/11/2018

Status	<input type="radio"/> Pre-Planning <input checked="" type="radio"/> Planning <input type="radio"/> Tender <input type="radio"/> Construction <input type="radio"/> As Built	<b>Vine / Architecture Studio</b> <small>132 Whitechapel Road, London E1 1JE          www.vinearchitecture.com          studio@vinearchitecture.com          T 0207 377 5465</small>
Information	<input checked="" type="radio"/> Information <input type="radio"/> Discussion	

Client Name  
**Ponders End Properties LTD**

Project Name  
**Ponders End Housing**

Project Number  
**VINE92**



Date	Scale	Drawn by	Checked by
23.10.2019	1:100 @ A1 1:200 @ A3	PJ	RPR

Drawing Name	Drawing No	Revision
Existing Basement Plan	E/099	5

01. Copyright: This drawing must not be reproduced in whole or part without written consent from Vine Architecture Studio Limited  
 02. All dimensions to be checked and any discrepancies to be reported to Vine Architecture Studio prior to construction  
 03. Do not Scale from this drawing  
 04. This drawing may contain information from other professions or third parties. Vine Architecture Studio cannot accept responsibility for the integrity or accuracy of such information.  
 05. If in any doubt about the information in this drawing, ask Vine Architecture Studio without delay

Notes:  
 - This drawing is for planning purposes only

KEY  
 — Site boundary

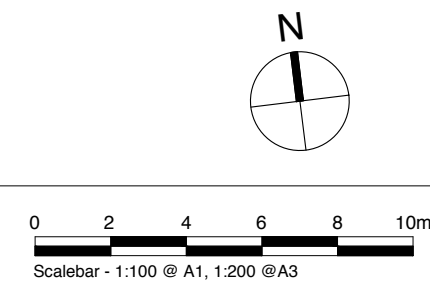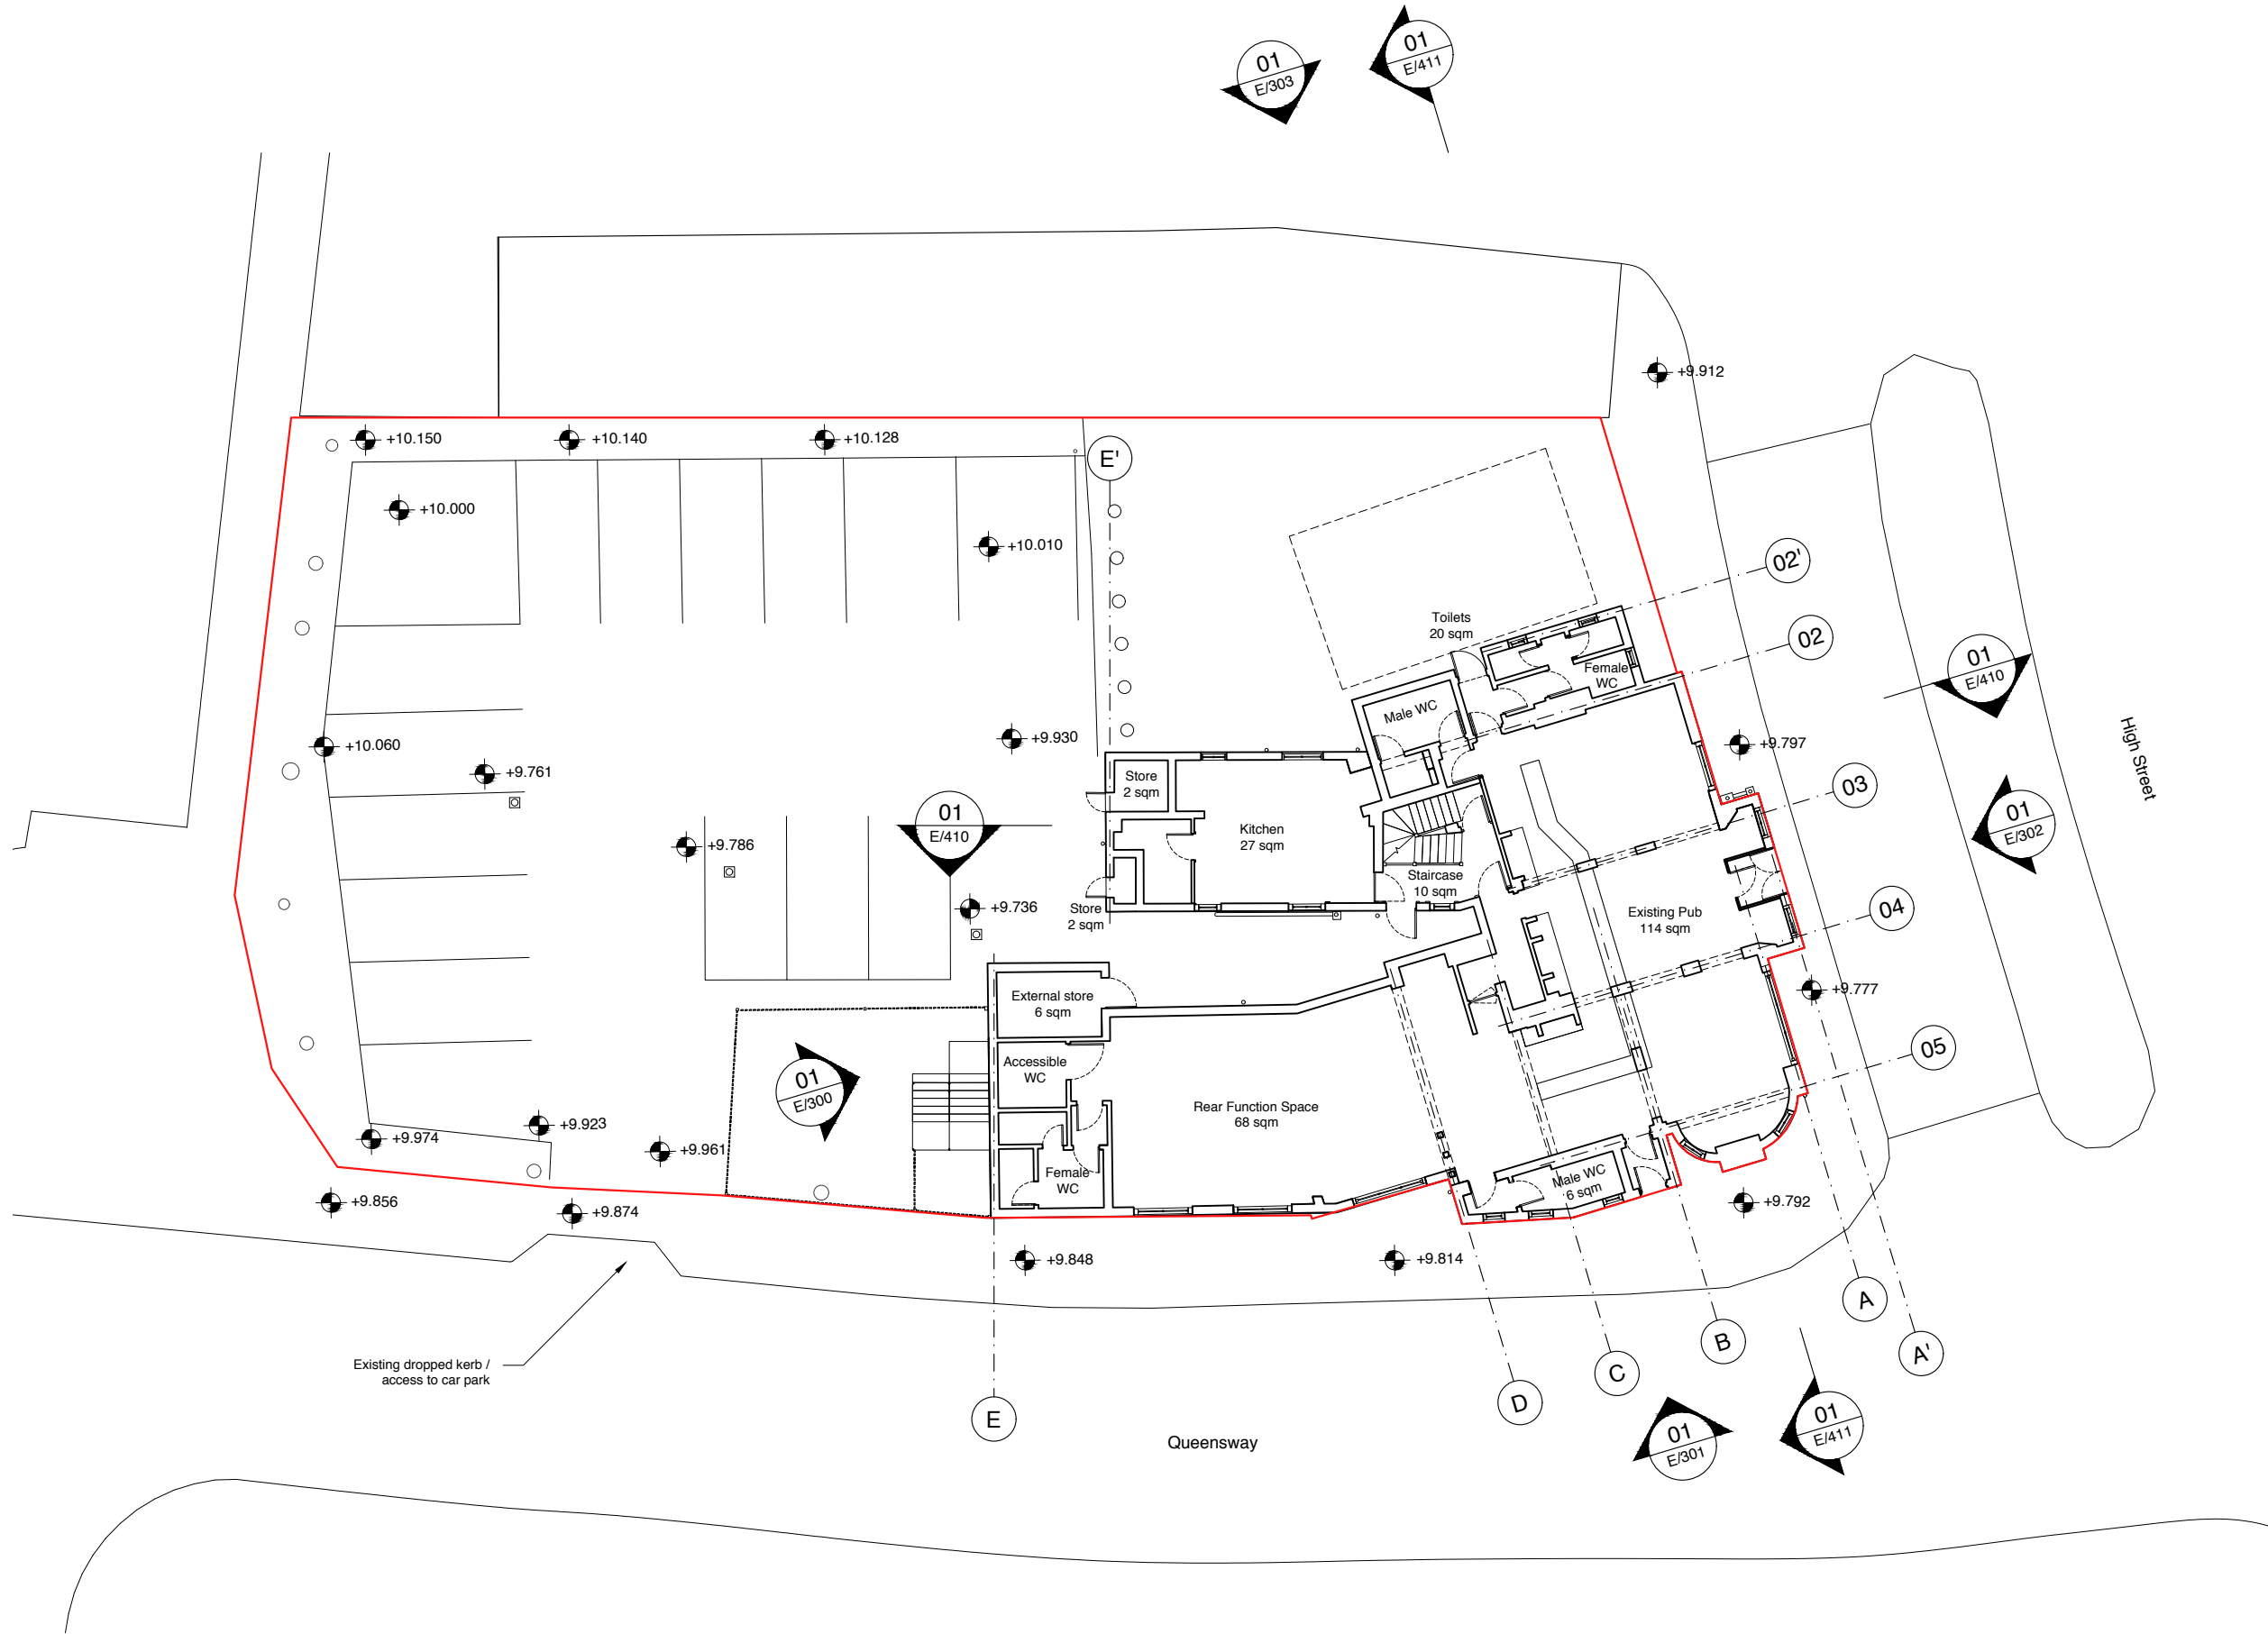

Revision	Description	Date
5	Full Planning Application	23/10/2019
4	Full Planning Application DRAFT	19/08/2019
3	Pre-Planning Application	21/12/2018
2	Pre-Application FINAL DRAFT	18/12/2018
1	Pre-planning DRAFT	12/12/2018
*	Proposed drawings DRAFT	23/11/2018

Status

- Pre-Planning
- Planning
- Tender
- Construction
- As Built
- Information
- Discussion

**Vine / Architecture Studio**  
 132 Whitechapel Road, London E1 1JE  
 www.vinearchitecture.com  
 studio@vinearchitecture.com  
 T 0207 377 5465

Client Name  
**Ponders End Properties LTD**

Project Name  
**Ponders End Housing**

Project Number  
**VINE92**

Date	Scale	Drawn by	Checked by
23.10.2019	1:100 @ A1 1:200 @ A3	PJ	RPR




Drawing Name	Drawing No	Revision
Existing Ground floor Plan	E/100	5

**01** Existing - Ground Floor Plan  
 E/100 Scale 1:100@A1 1:200@A3

01. Copyright: This drawing must not be reproduced in whole or part without written consent from Vine Architecture Studio Limited  
 02. All dimensions to be checked and any discrepancies to be reported to Vine Architecture Studio prior to construction  
 03. Do not Scale from this drawing  
 04. This drawing may contain information from other professions or third parties. Vine Architecture Studio cannot accept responsibility for the integrity or accuracy of such information.  
 05. If in any doubt about the information in this drawing, ask Vine Architecture Studio without delay

Notes:  
 - This drawing is for planning purposes only

KEY  
 - Site boundary

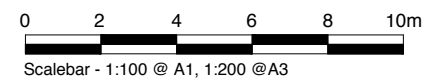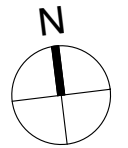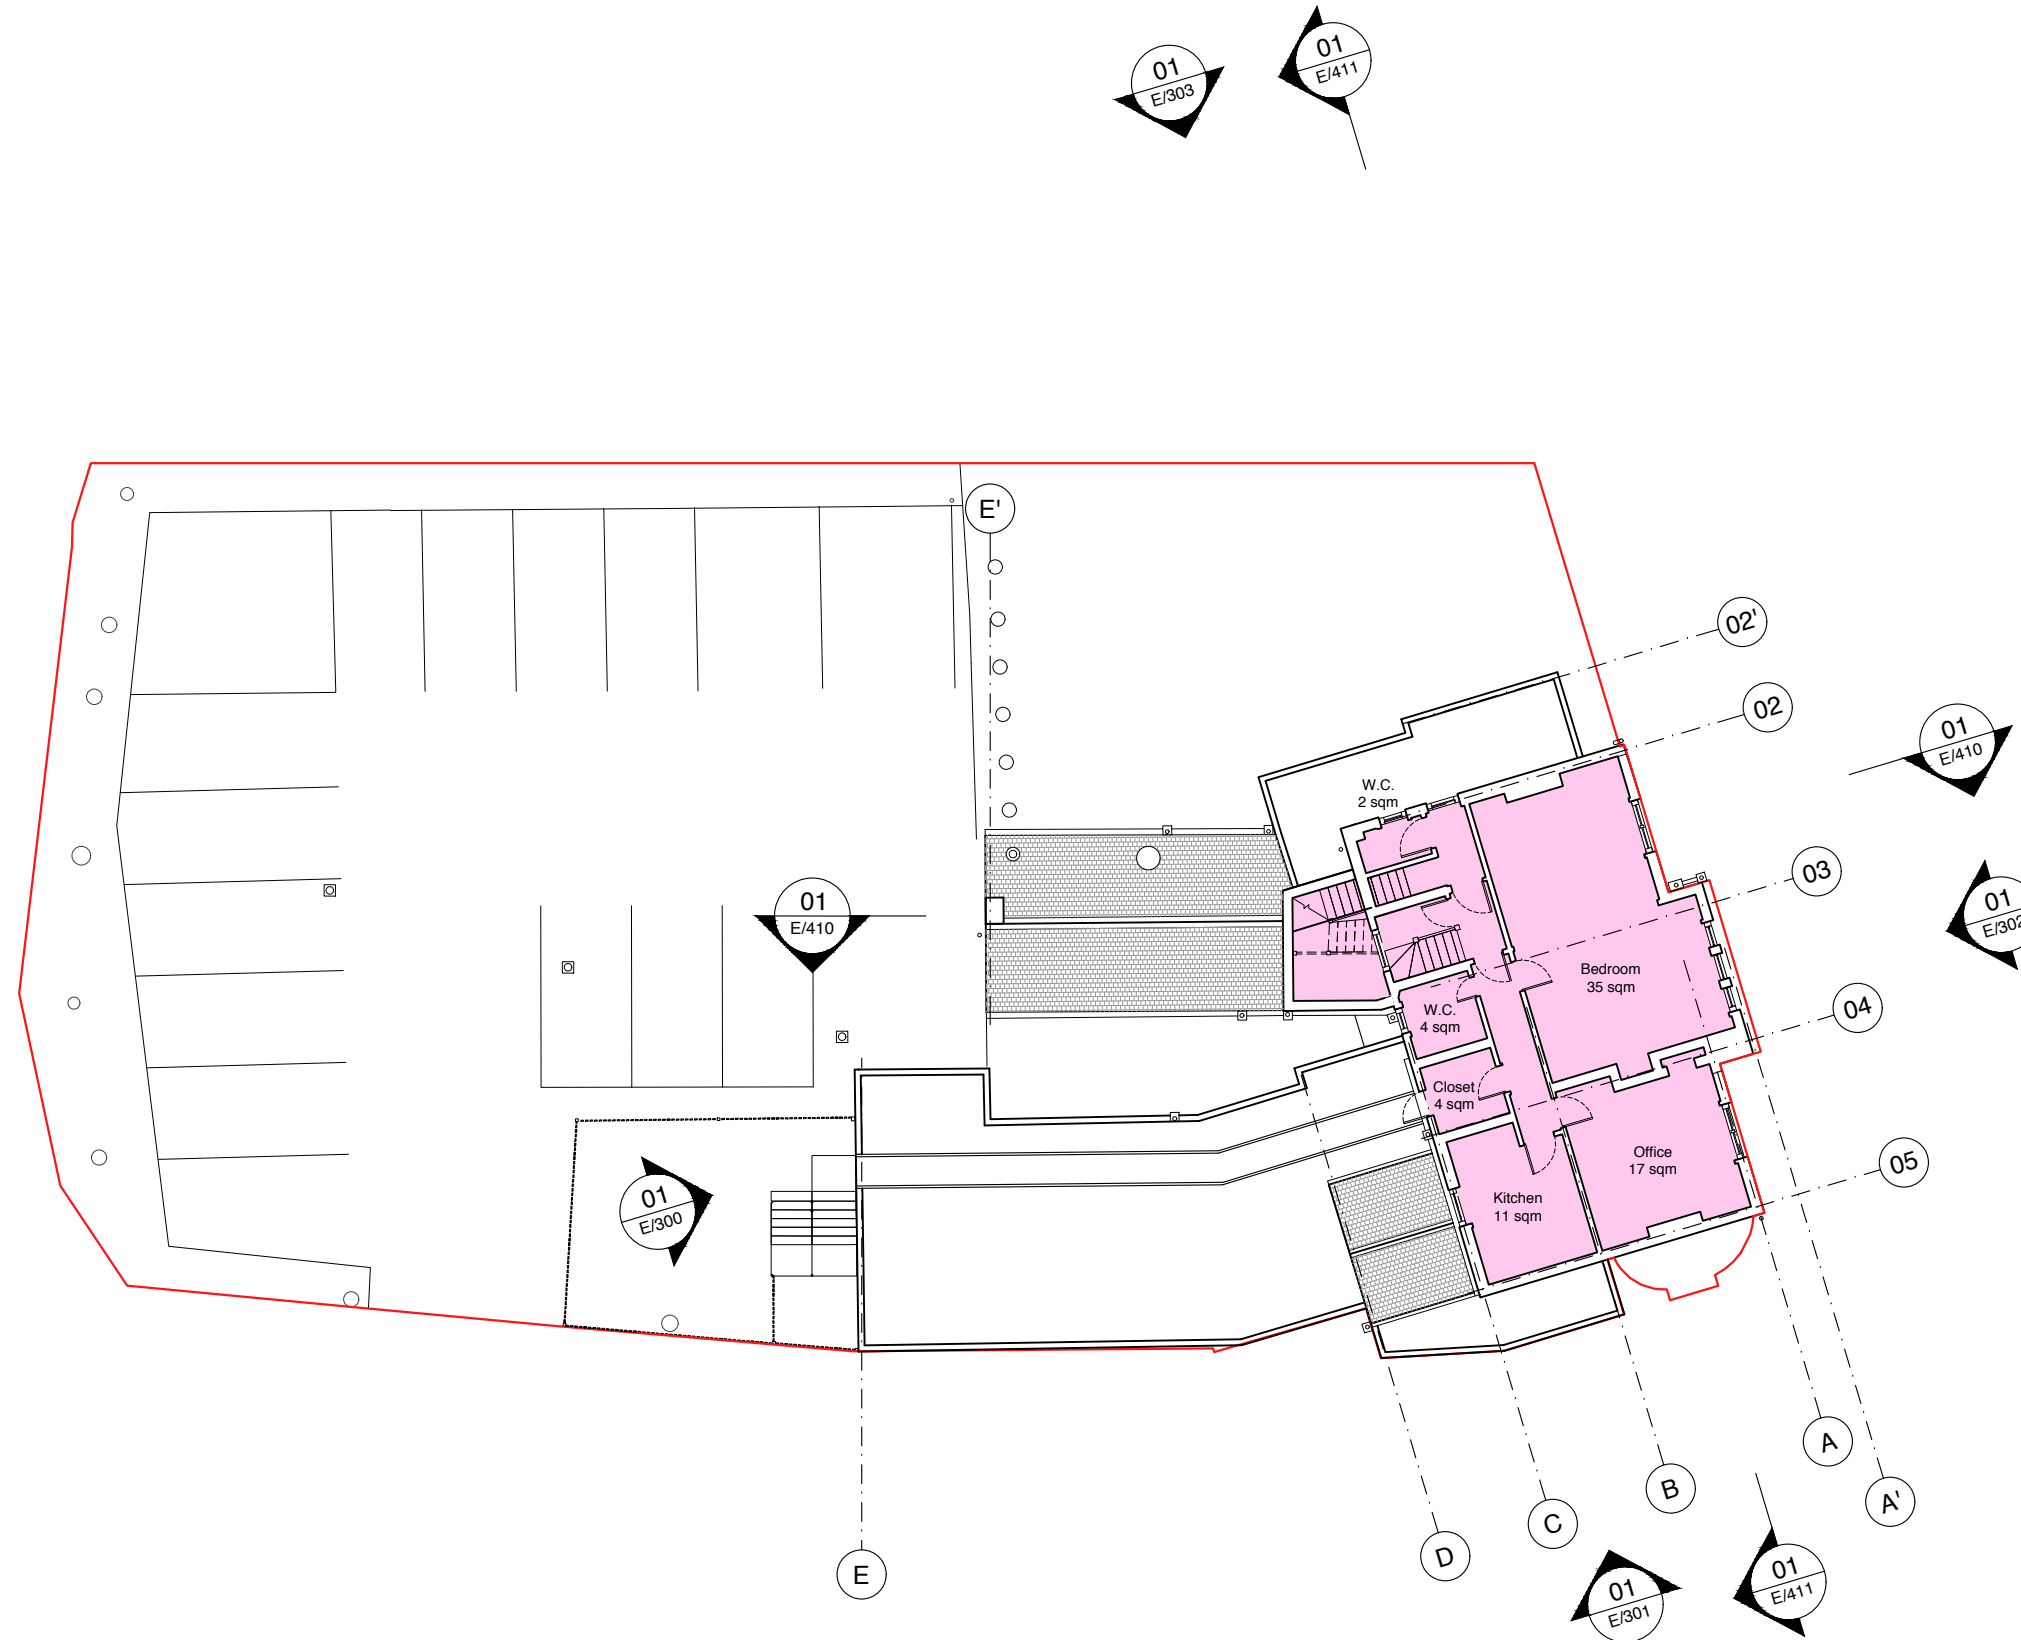

Revision	Description	Date
5	Full Planning Application	23/10/2019
4	Full Planning Application DRAFT	19/08/2019
3	Pre-Planning Application	21/12/2018
2	Pre-Application FINAL DRAFT	18/12/2018
1	Pre-planning DRAFT	12/12/2018
*	Proposed drawings DRAFT	23/11/2018



Status	<input type="radio"/> Pre-Planning <input checked="" type="radio"/> Planning <input type="radio"/> Tender <input type="radio"/> Construction <input type="radio"/> As Built	<b>Vine / Architecture Studio</b> <small>132 Whitechapel Road, London E1 1JE          www.vinearchitecture.com          studio@vinearchitecture.com          T 0207 377 5465</small>
Information	<input checked="" type="radio"/> Information <input type="radio"/> Discussion	

Client Name Ponders End Properties LTD			
Project Name Ponders End Housing		Project Number VINE92	
Date 23.10.2019	Scale 1:100 @ A1 1:200 @ A3	Drawn by PJ	Checked by RPR
Drawing Name Existing First Floor Plan		Drawing No E/101	Revision 5

01. Copyright: This drawing must not be reproduced in whole or part without written consent from Vine Architecture Studio Limited  
 02. All dimensions to be checked and any discrepancies to be reported to Vine Architecture Studio prior to construction  
 03. Do not Scale from this drawing  
 04. This drawing may contain information from other professions or third parties. Vine Architecture Studio cannot accept responsibility for the integrity or accuracy of such information.  
 05. If in any doubt about the information in this drawing, ask Vine Architecture Studio without delay

Notes:  
 - This drawing is for planning purposes only


KEY  
 — Site boundary

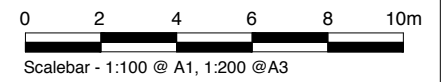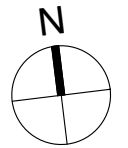

Revision	Description	Date
5	Full Planning Application	23/10/2019
4	Full Planning Application DRAFT	19/08/2019
3	Pre-Planning Application	21/12/2018
2	Pre-Application FINAL DRAFT	18/12/2018
1	Pre-planning DRAFT	12/12/2018
*	Proposed drawings DRAFT	23/11/2018

Status	<input type="radio"/> Pre-Planning <input checked="" type="radio"/> Planning <input type="radio"/> Tender <input type="radio"/> Construction <input type="radio"/> As Built	<b>Vine / Architecture Studio</b> <small>132 Whitechapel Road, London E1 1JE          www.vinearchitecture.com          studio@vinearchitecture.com          T 0207 377 5465</small>
Information	<input checked="" type="radio"/> Information <input type="radio"/> Discussion	

Client Name Ponders End Properties LTD			
Project Name Ponders End Housing		Project Number VINE92	
Date 23.10.2019	Scale 1:100 @ A1 1:200 @ A3	Drawn by PJ	Checked by RPR
Drawing Name Existing Second Floor Plan		Drawing No E/102	Revision 5

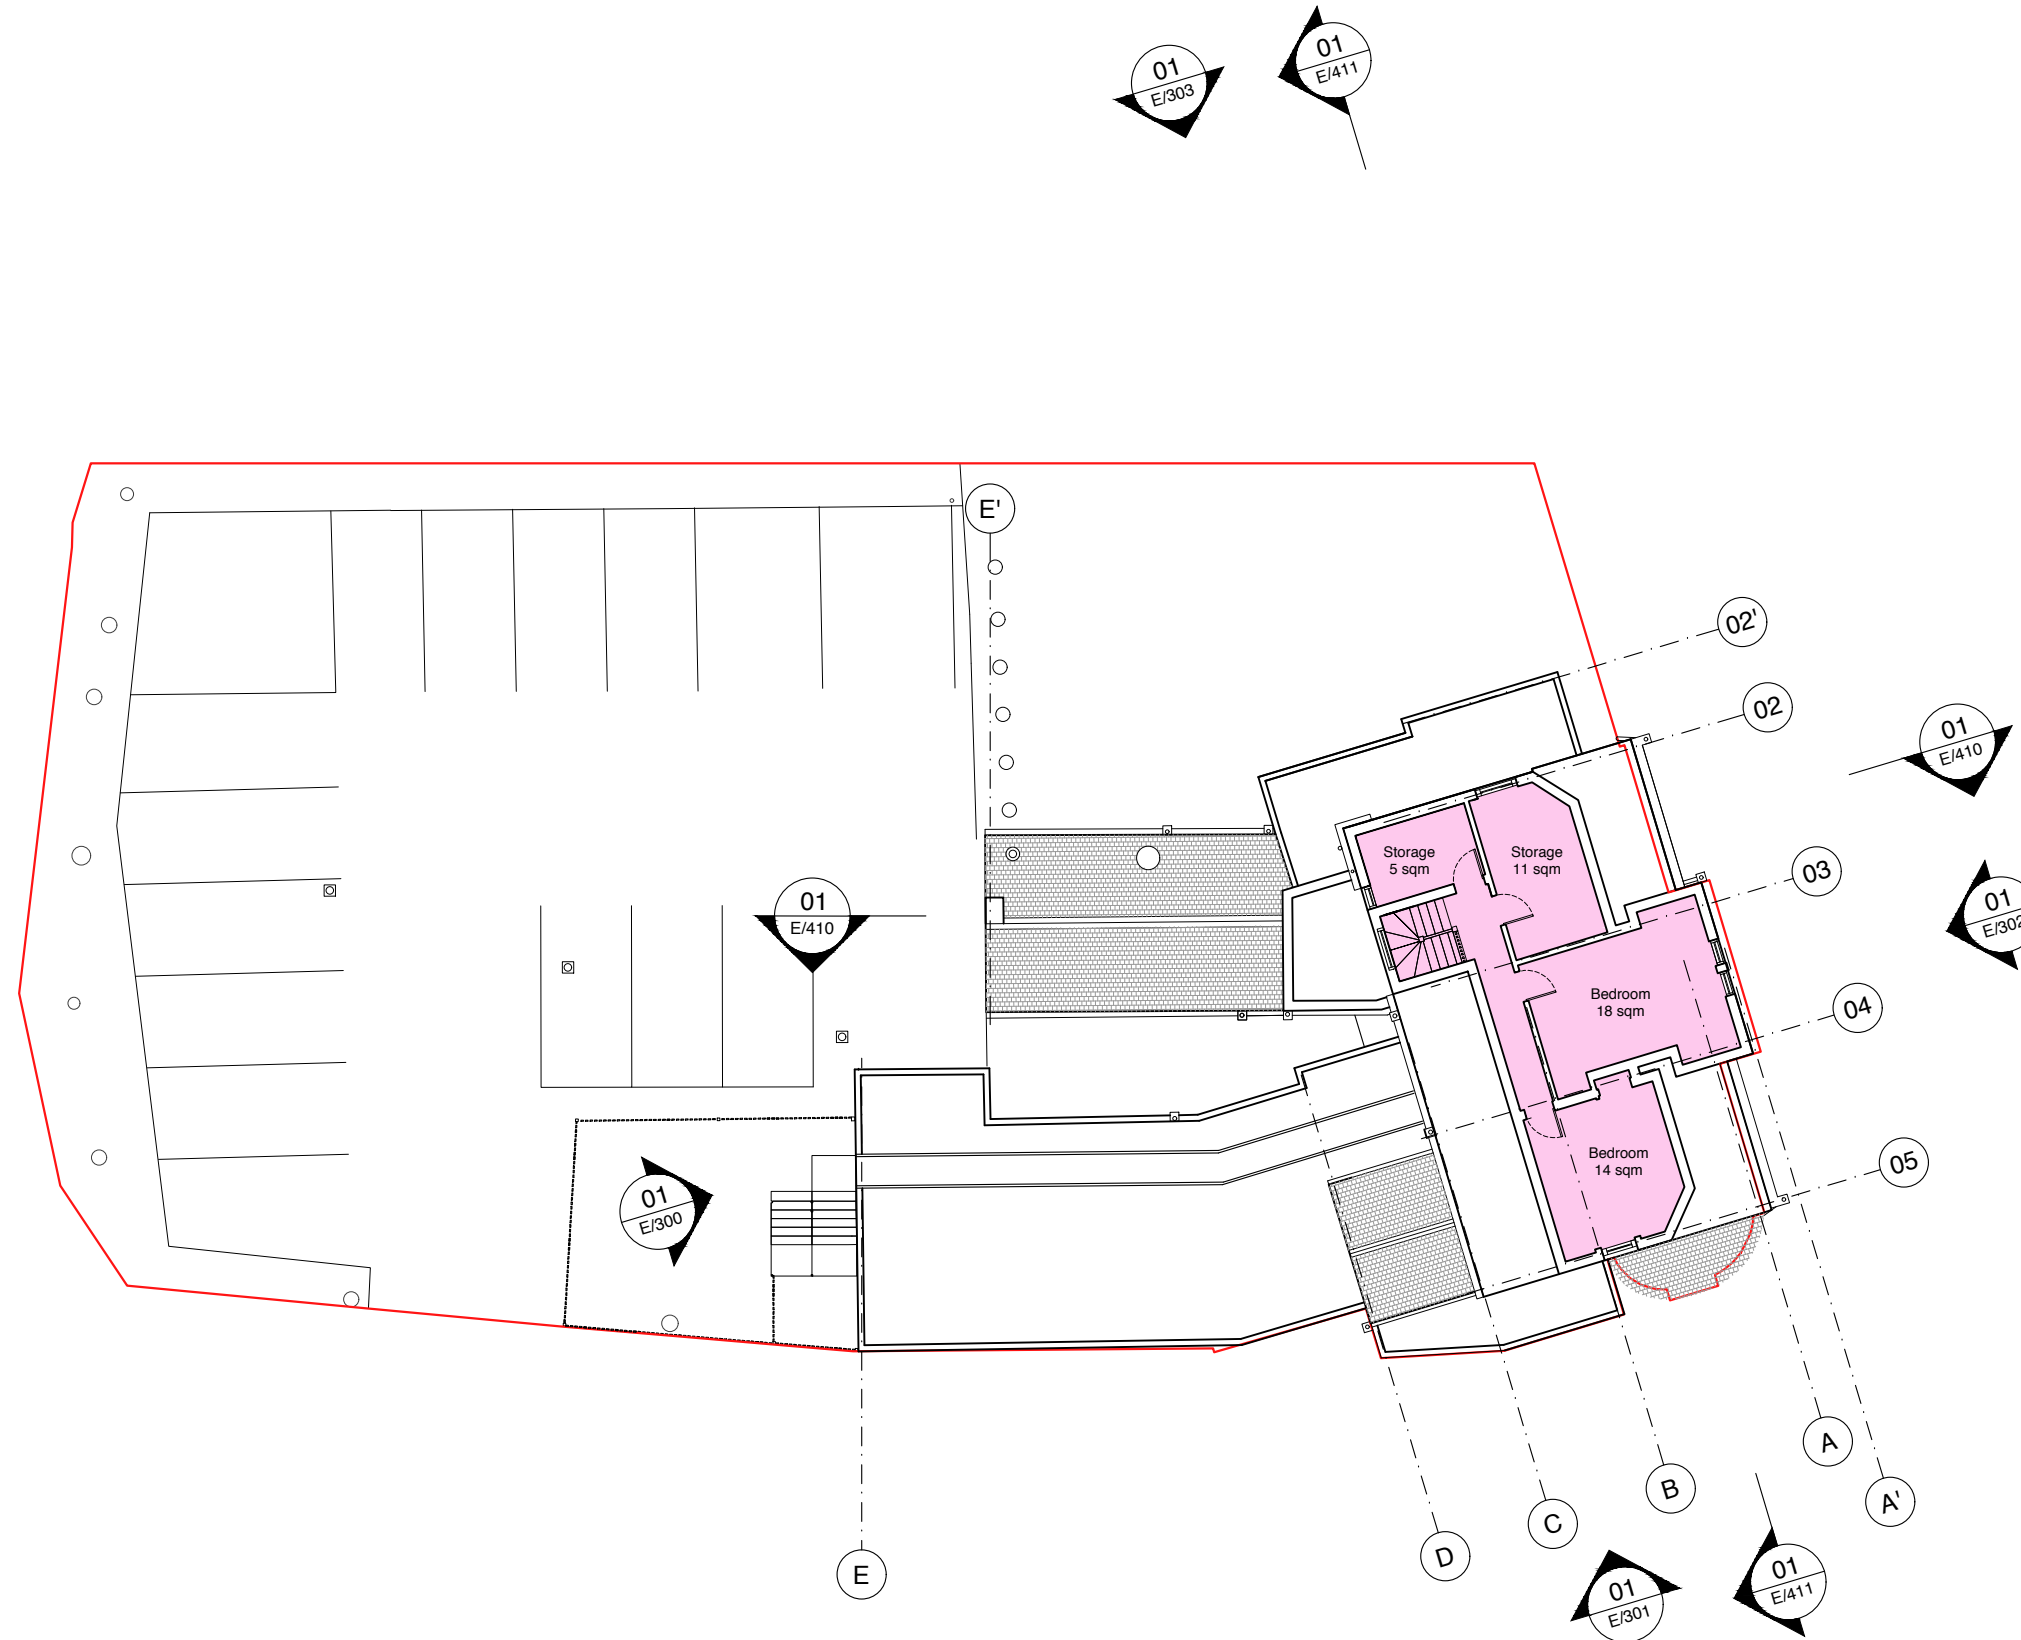




01. Copyright: This drawing must not be reproduced in whole or part without written consent from Vine Architecture Studio Limited  
 02. All dimensions to be checked and any discrepancies to be reported to Vine Architecture Studio prior to construction  
 03. Do not Scale from this drawing  
 04. This drawing may contain information from other professions or third parties. Vine Architecture Studio cannot accept responsibility for the integrity or accuracy of such information.  
 05. If in any doubt about the information in this drawing, ask Vine Architecture Studio without delay

Notes:

- This drawing is for planning purposes only

KEY

— Site boundary

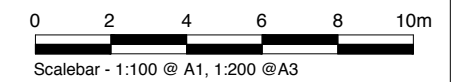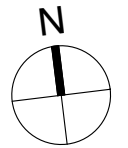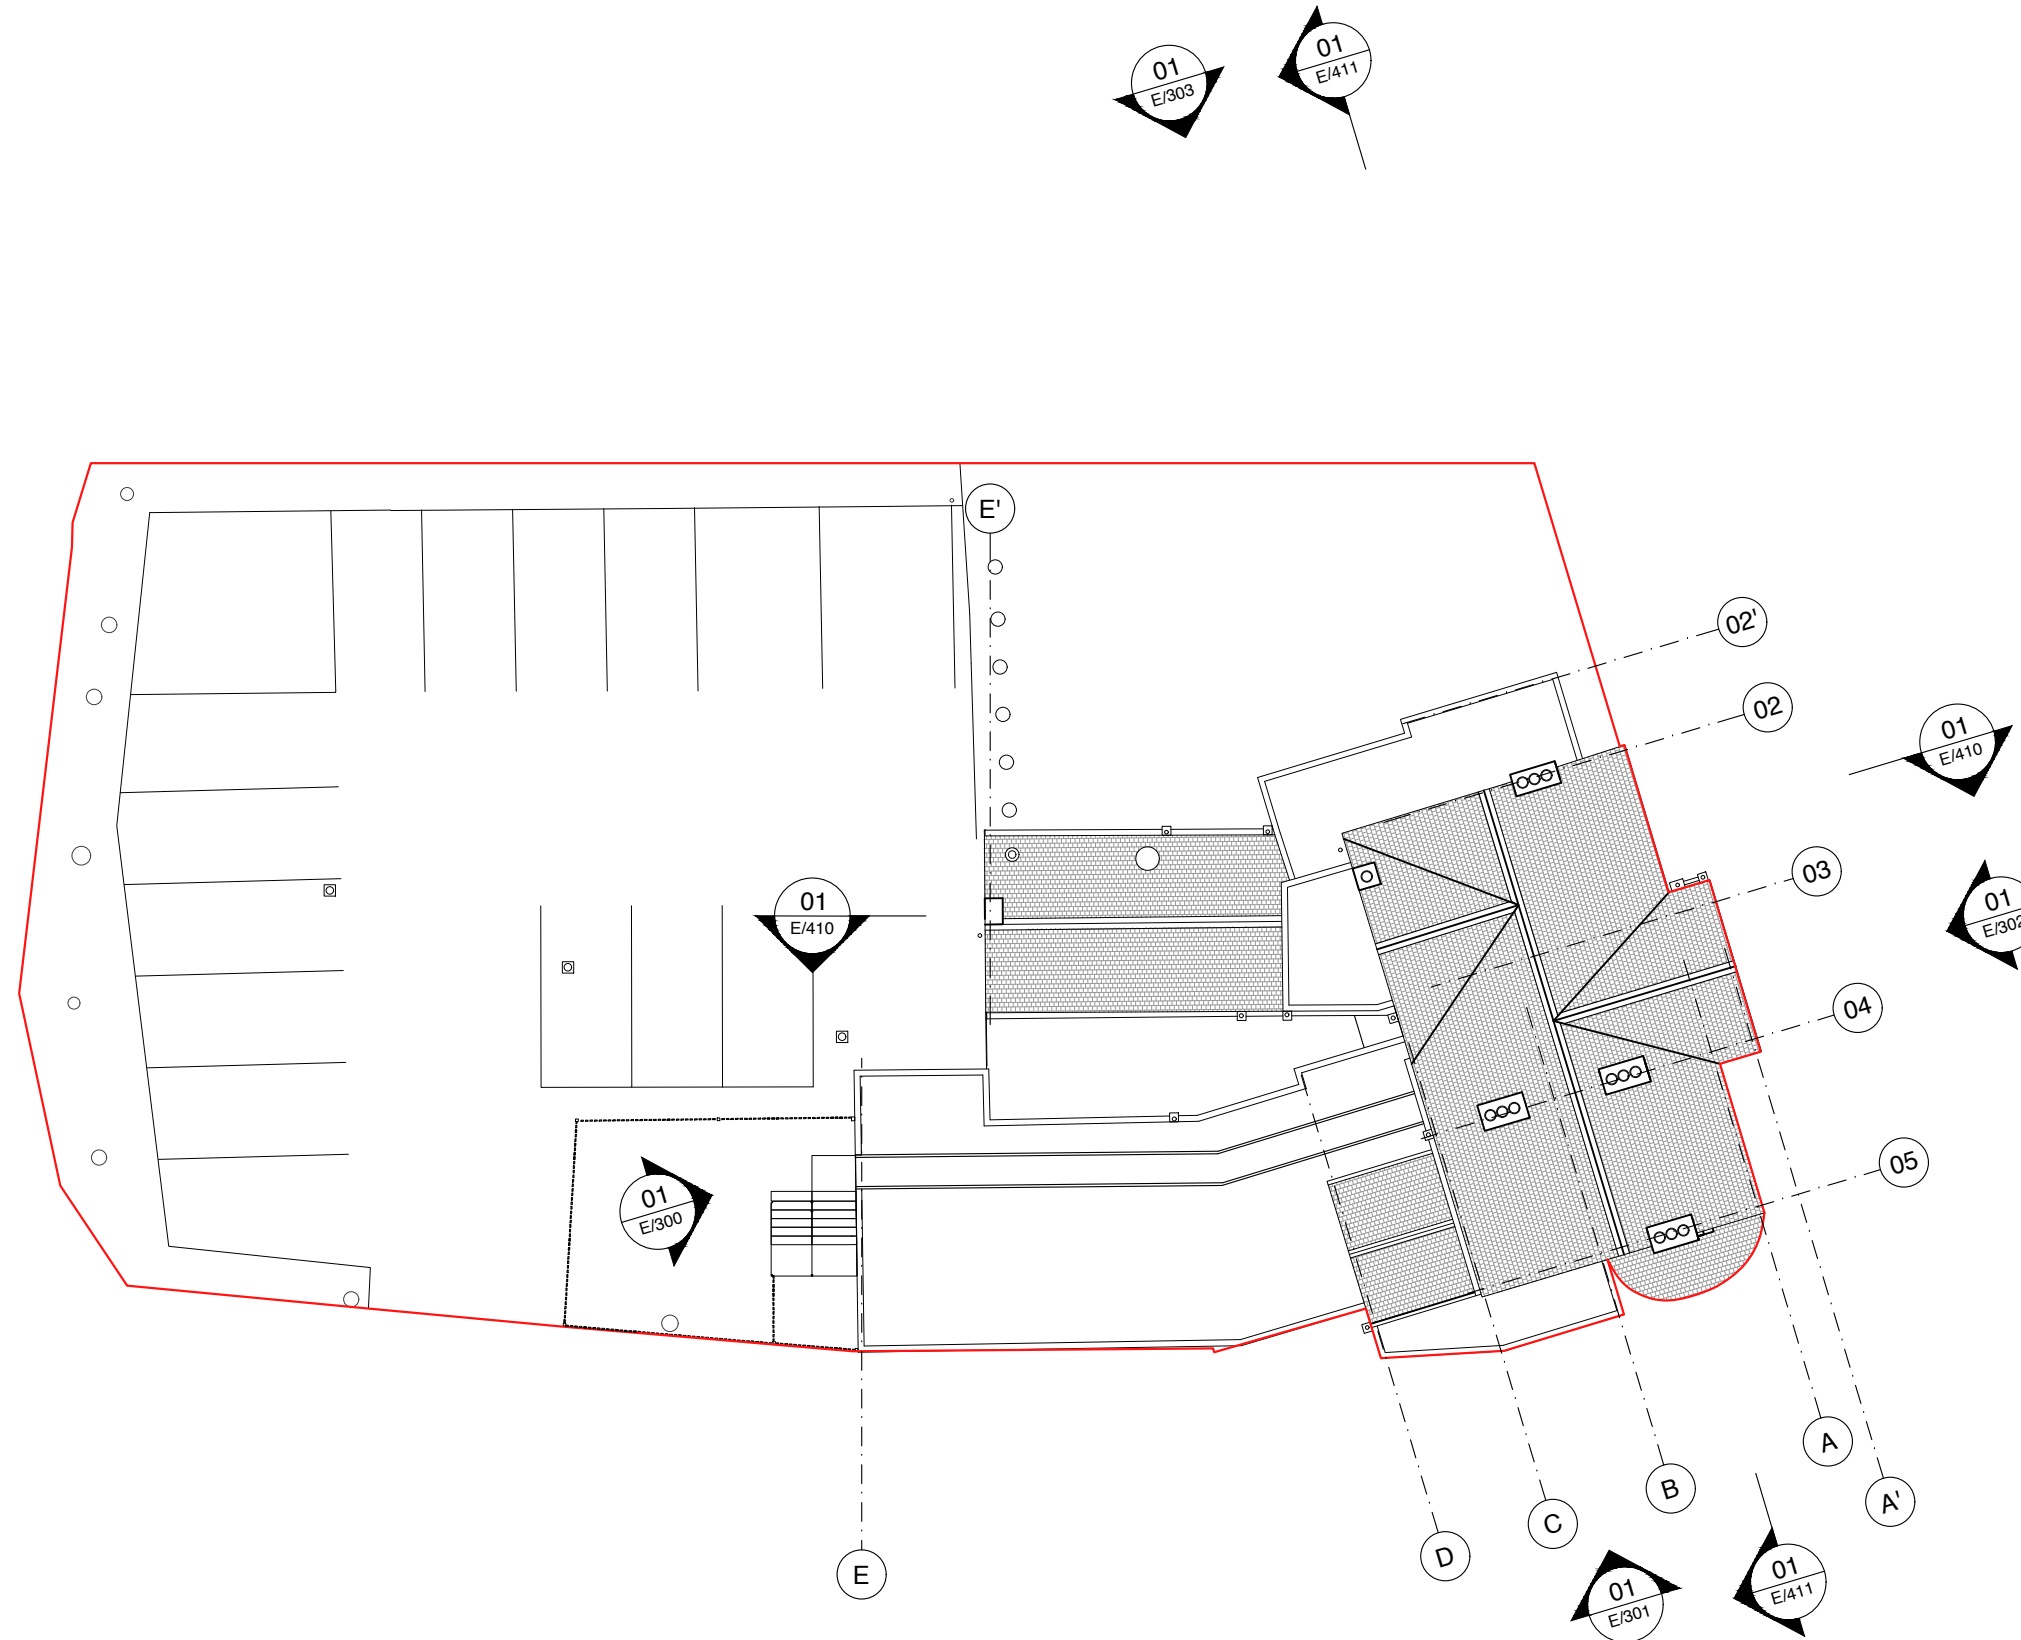

Revision	Description	Date
5	Full Planning Application	23/10/2019
4	Full Planning Application DRAFT	19/08/2019
3	Pre-Planning Application	21/12/2018
2	Pre-Application FINAL DRAFT	18/12/2018
1	Pre-planning DRAFT	12/12/2018
*	Proposed drawings DRAFT	23/11/2018


Status	<input type="radio"/> Pre-Planning <input checked="" type="radio"/> Planning <input type="radio"/> Tender <input type="radio"/> Construction <input type="radio"/> As Built	<b>Vine / Architecture Studio</b> <small>132 Whitechapel Road, London E1 1JE          www.vinearchitecture.com          studio@vinearchitecture.com          T 0207 377 5465</small>
Information	<input checked="" type="radio"/> Information <input type="radio"/> Discussion	

Client Name Ponders End Properties LTD			
Project Name Ponders End Housing		Project Number VINE92	
Date 23.10.2019	Scale 1:100 @ A1 1:200 @ A3	Drawn by PJ	Checked by RPR
Drawing Name Existing Roof Plan		Drawing No E/103	Revision 5

01. Copyright: This drawing must not be reproduced in whole or part without written consent from Vine Architecture Studio Limited  
 02. All dimensions to be checked and any discrepancies to be reported to Vine Architecture Studio prior to construction  
 03. Do not Scale from this drawing  
 04. This drawing may contain information from other professions or third parties. Vine Architecture Studio cannot accept responsibility for the integrity or accuracy of such information.  
 05. If in any doubt about the information in this drawing, ask Vine Architecture Studio without delay

Notes:

- This drawing is for planning purposes only

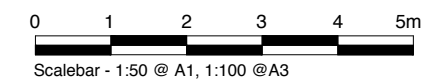

Revision	Description	Date
4	Full Planning Application	23/10/2019
3	Full Planning Application DRAFT	19/08/2019
2	Pre-Planning Application	21/12/2018
1	Pre-Application FINAL DRAFT	18/12/2018
*	Pre-planning DRAFT	12/12/2018

Status	<input type="radio"/> Pre-Planning <input checked="" type="radio"/> Planning <input type="radio"/> Tender <input type="radio"/> Construction <input type="radio"/> As Built	<b>Vine / Architecture Studio</b> <small>132 Whitechapel Road, London E1 1JE          www.vinearchitecture.com          studio@vinearchitecture.com          T 0207 377 5465</small>
Information	<input checked="" type="radio"/> Information <input type="radio"/> Discussion	

Client Name  
**Ponders End Properties LTD**

Project Name  
**Ponders End Housing**




Date	Scale	Drawn by	Checked by
23.10.2019	1:50 @ A1 1:100 @ A3	PJ	RPR

Project Number	Drawing No	Revision
VINE92	E/310	4

01. Copyright: This drawing must not be reproduced in whole or part without written consent from Vine Architecture Studio Limited  
 02. All dimensions to be checked and any discrepancies to be reported to Vine Architecture Studio prior to construction  
 03. Do not Scale from this drawing  
 04. This drawing may contain information from other professions or third parties. Vine Architecture Studio cannot accept responsibility for the integrity or accuracy of such information.  
 05. If in any doubt about the information in this drawing, ask Vine Architecture Studio without delay

Notes:

- This drawing is for planning purposes only

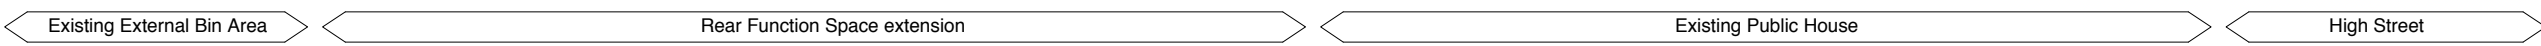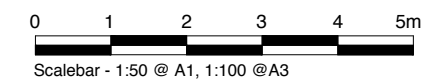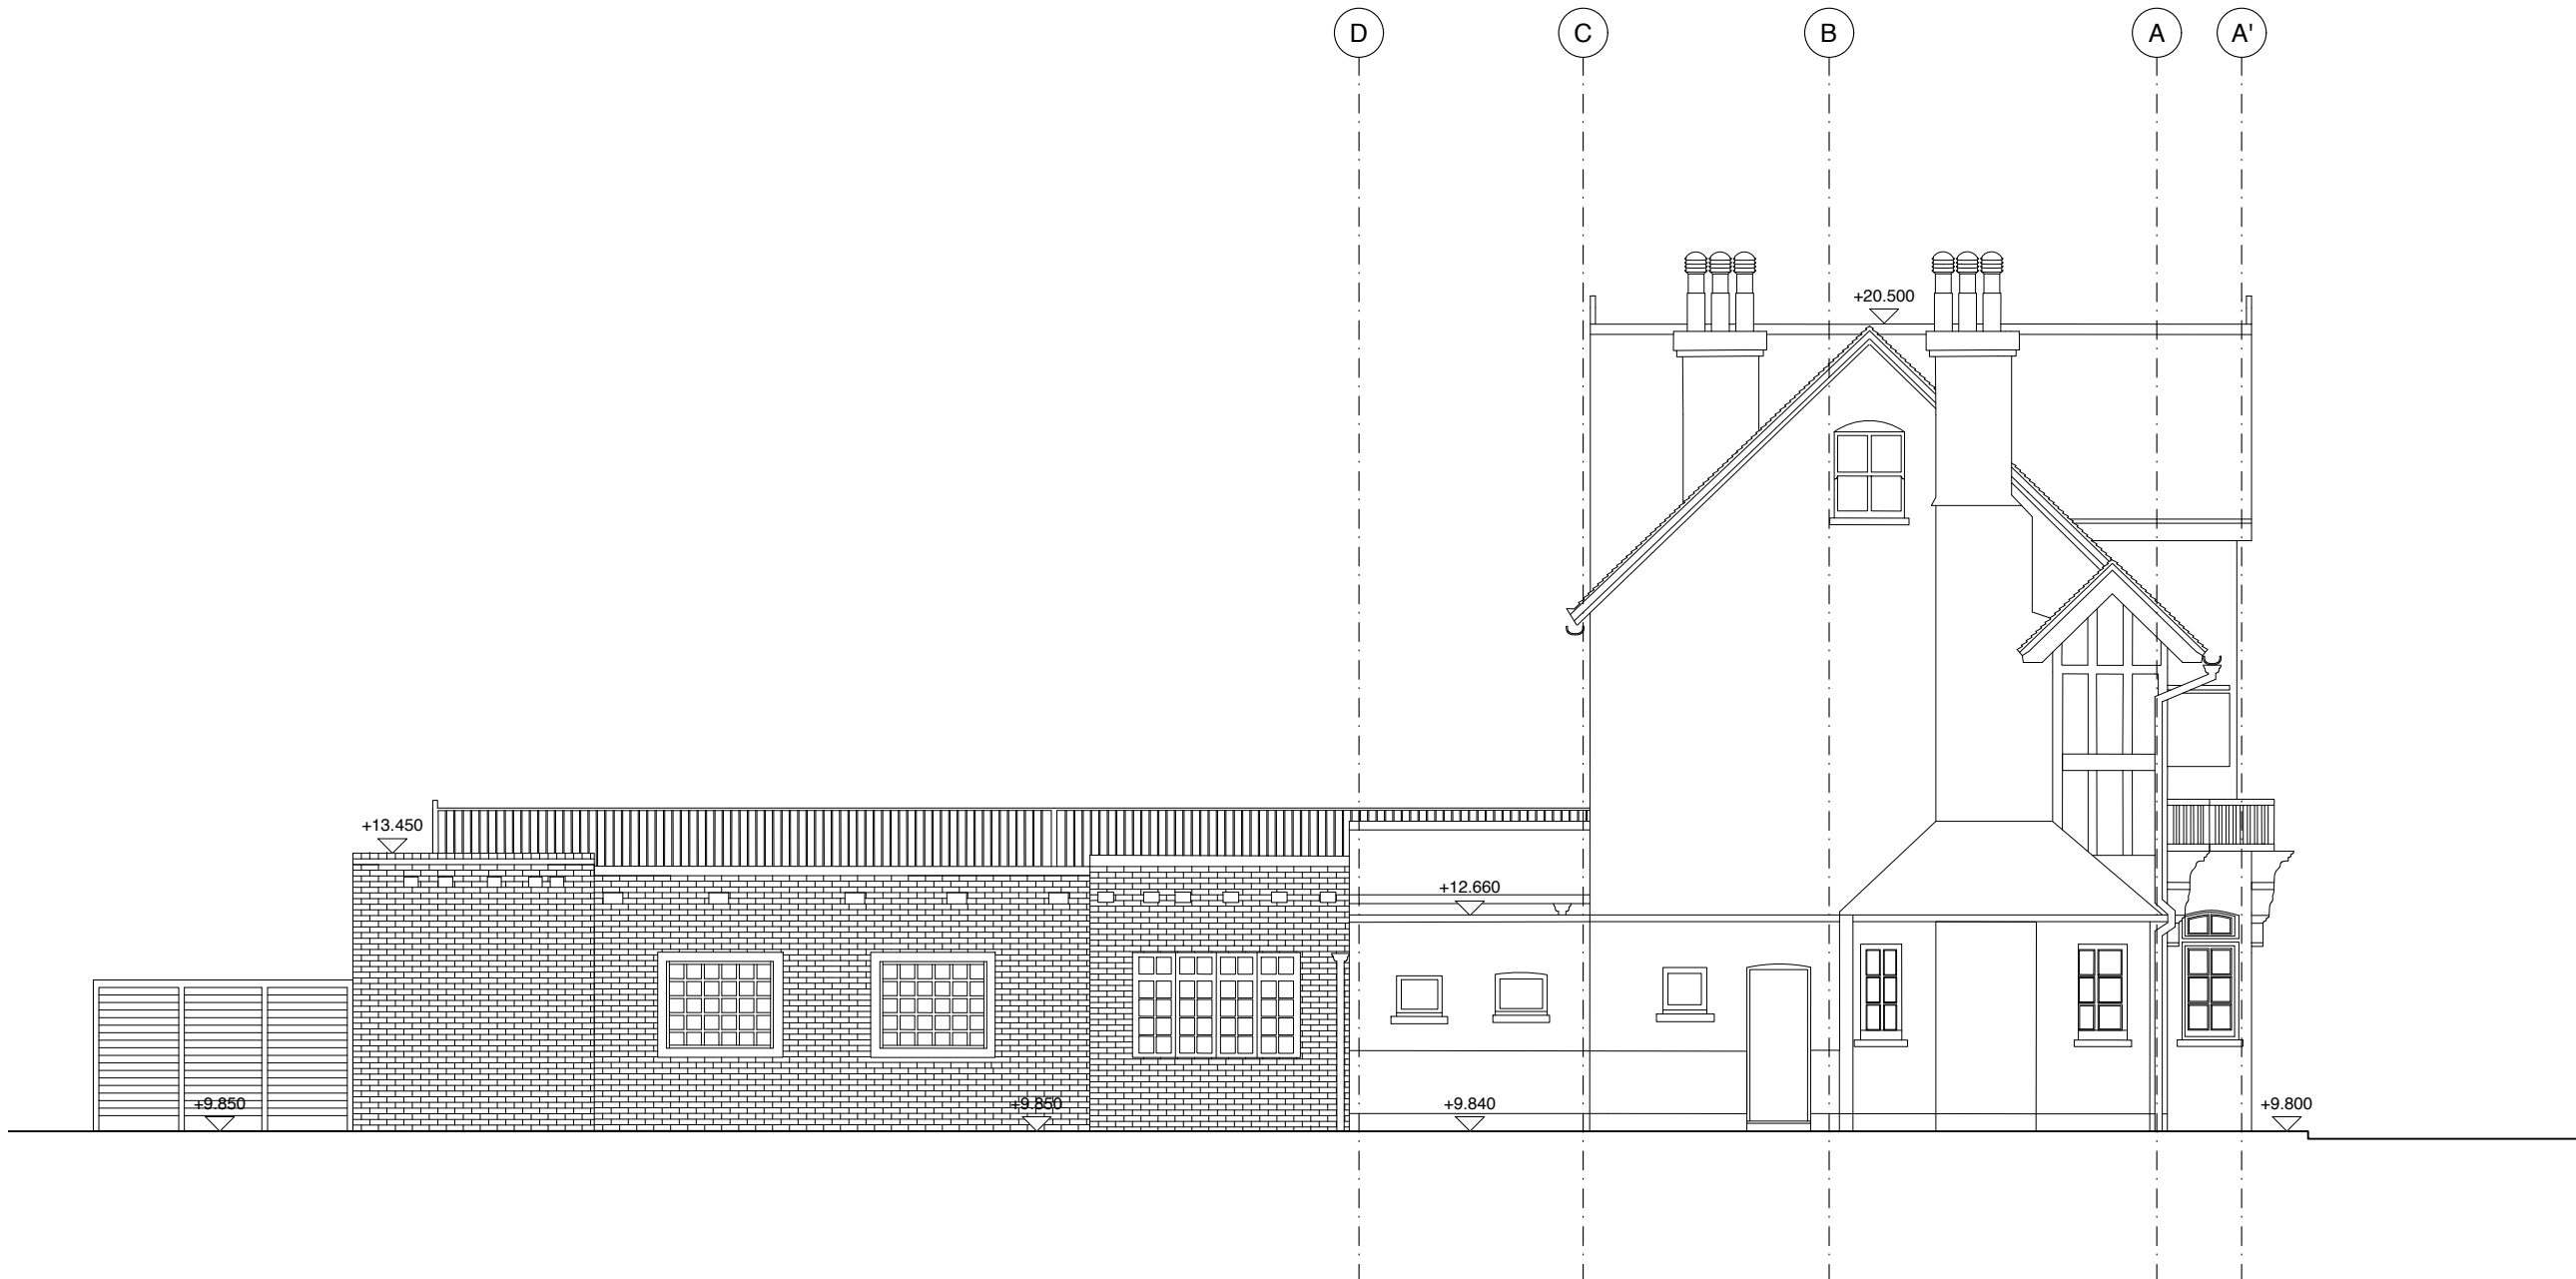

Revision	Description	Date
4	Full Planning Application	23/10/2019
3	Full Planning Application DRAFT	19/08/2019
2	Pre-Planning Application	21/12/2018
1	Pre-Application FINAL DRAFT	18/12/2018
*	Pre-planning DRAFT	12/12/2018

Status	<input type="radio"/> Pre-Planning <input checked="" type="radio"/> Planning <input type="radio"/> Tender <input type="radio"/> Construction <input type="radio"/> As Built	<b>Vine / Architecture Studio</b> <small>132 Whitechapel Road, London E1 1JE          www.vinearchitecture.com          studio@vinearchitecture.com          T 0207 377 5465</small>
Information	<input checked="" type="radio"/> Information <input type="radio"/> Discussion	

Client Name  
**Ponders End Properties LTD**

Project Name  
**Ponders End Housing**



Date	Scale	Drawn by	Checked by
23.10.2019	1:50 @ A1 1:100 @ A3	PJ	RPR

Project Number	Drawing No	Revision
VINE92	E/311	4

01. Copyright: This drawing must not be reproduced in whole or part without written consent from Vine Architecture Studio Limited  
 02. All dimensions to be checked and any discrepancies to be reported to Vine Architecture Studio prior to construction  
 03. Do not Scale from this drawing  
 04. This drawing may contain information from other professions or third parties. Vine Architecture Studio cannot accept responsibility for the integrity or accuracy of such information.  
 05. If in any doubt about the information in this drawing, ask Vine Architecture Studio without delay

Notes:

- This drawing is for planning purposes only

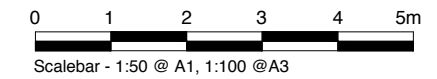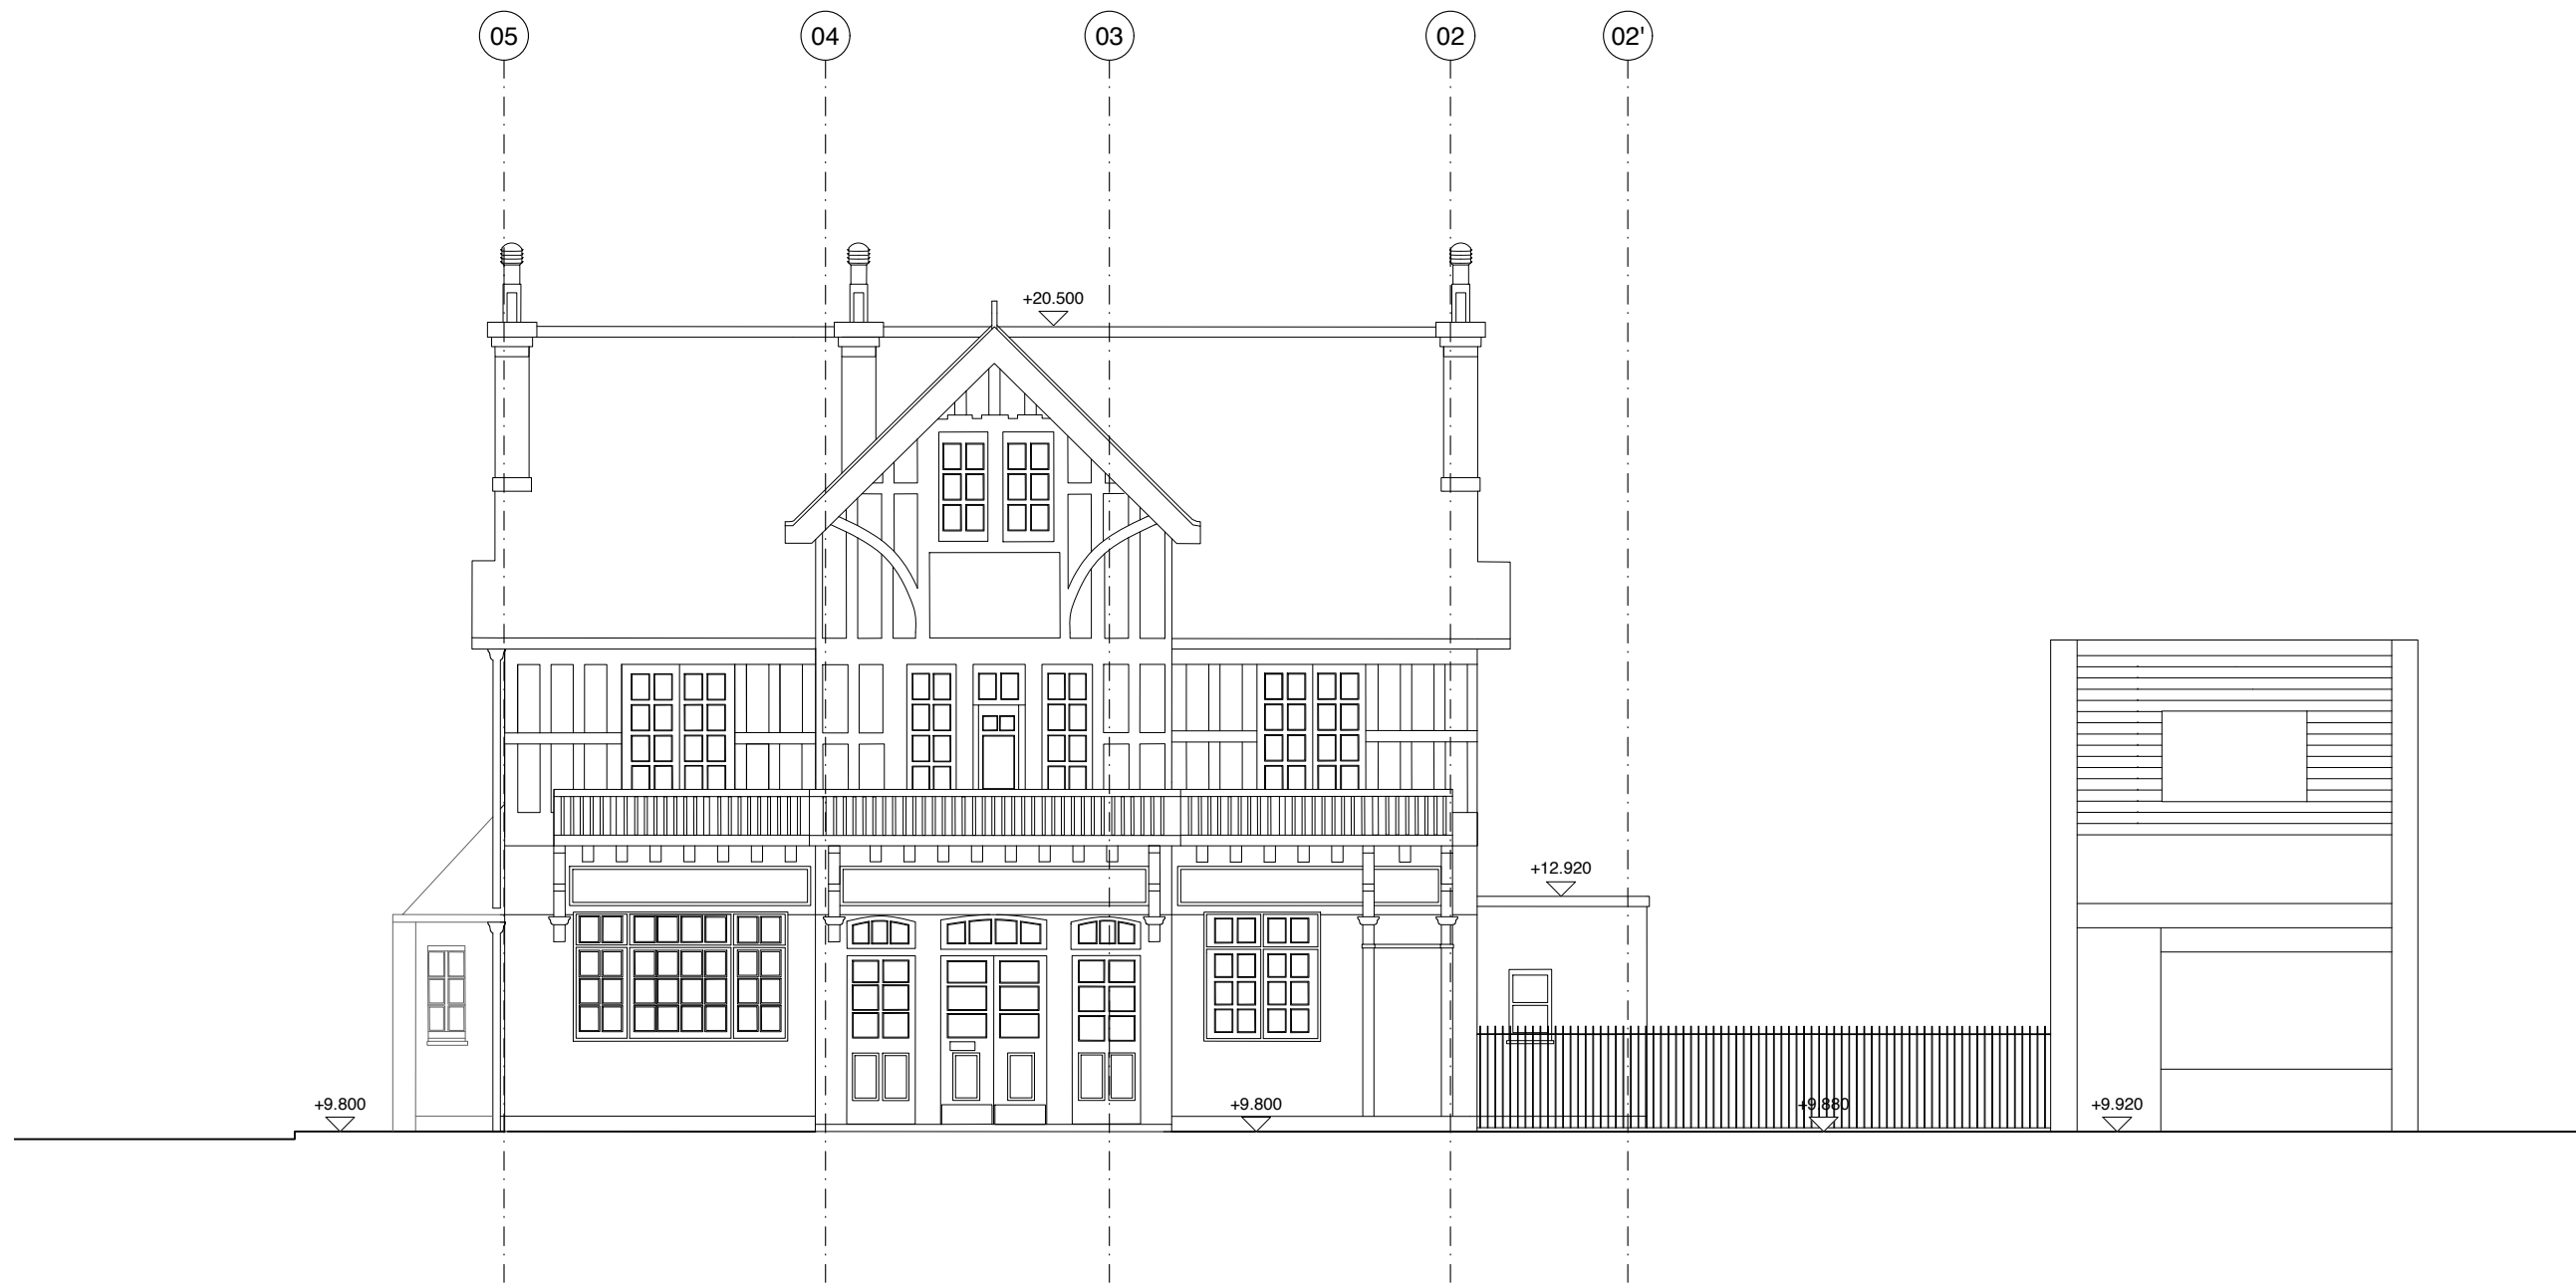

Revision	Description	Date
4	Full Planning Application	23/10/2019
3	Full Planning Application DRAFT	19/08/2019
2	Pre-Planning Application	21/12/2018
1	Pre-Application FINAL DRAFT	18/12/2018
*	Pre-planning DRAFT	12/12/2018

<ul style="list-style-type: none"> <li><input type="radio"/> Pre-Planning</li> <li><input checked="" type="radio"/> Planning</li> <li><input type="radio"/> Tender</li> <li><input type="radio"/> Construction</li> <li><input type="radio"/> As Built</li> <li><input checked="" type="radio"/> Information</li> <li><input type="radio"/> Discussion</li> </ul>	<p><b>Vine / Architecture Studio</b></p> <p>132 Whitechapel Road, London E1 1JE          www.vinearchitecture.com          studio@vinearchitecture.com          T 0207 377 5465</p>
---	---

Client Name  
**Ponders End Properties LTD**

Project Name  
**Ponders End Housing**

Project Number  
**VINE92**

Date	Scale	Drawn by	Checked by
23.10.2019	1:50 @ A1 1:100 @ A3	PJ	RPR




Drawing Name	Drawing No	Revision
Existing Pub West Elevation	E/312	4



01. Copyright: This drawing must not be reproduced in whole or part without written consent from Vine Architecture Studio Limited  
 02. All dimensions to be checked and any discrepancies to be reported to Vine Architecture Studio prior to construction  
 03. Do not Scale from this drawing  
 04. This drawing may contain information from other professions or third parties. Vine Architecture Studio cannot accept responsibility for the integrity or accuracy of such information.  
 05. If in any doubt about the information in this drawing, ask Vine Architecture Studio without delay

Notes:

- This drawing is for planning purposes only

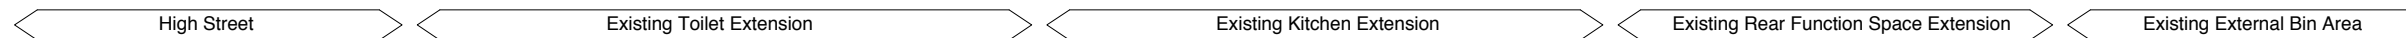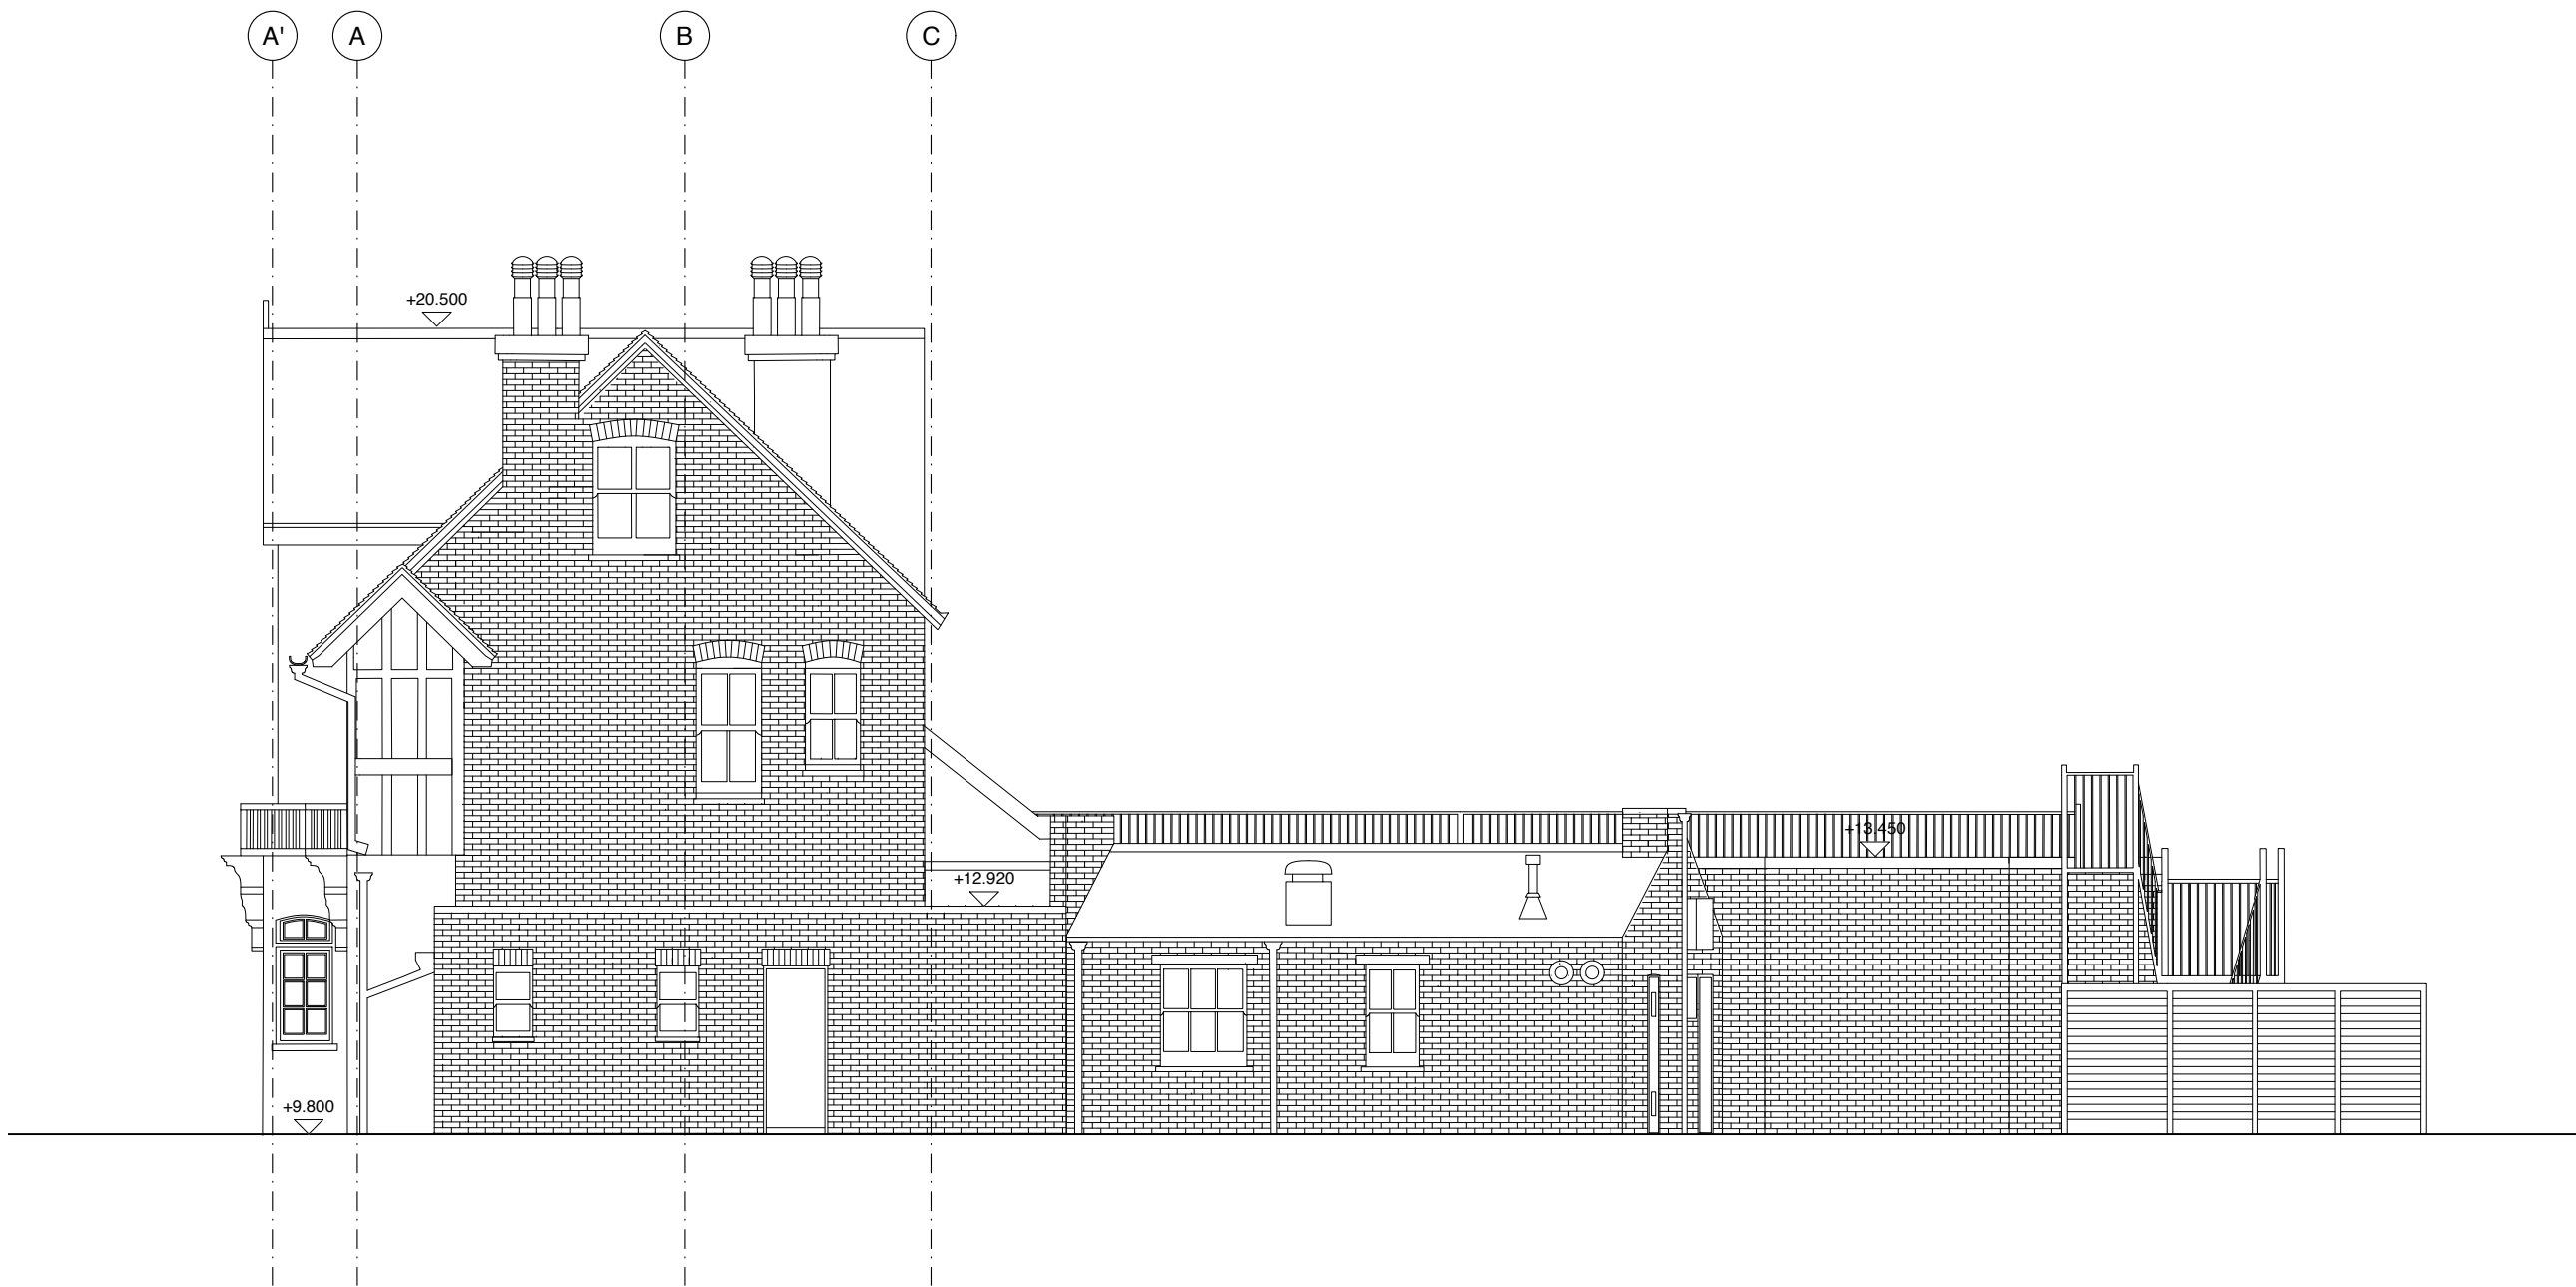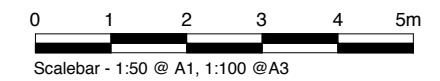

Revision	Description	Date
4	Full Planning Application	23/10/2019
3	Full Planning Application DRAFT	19/08/2019
2	Pre-Planning Application	21/12/2018
1	Pre-Application FINAL DRAFT	18/12/2018
*	Pre-planning DRAFT	12/12/2018

Status

- Pre-Planning
- Planning
- Tender
- Construction
- As Built
- Information
- Discussion

**Vine / Architecture Studio**

132 Whitechapel Road, London E1 1JE  
 www.vinearchitecture.com  
 studio@vinearchitecture.com  
 T 0207 377 5465

Client Name  
**Ponders End Properties LTD**

Project Name  
**Ponders End Housing**

Project Number  
**VINE92**



Date	Scale	Drawn by	Checked by
23.10.2019	1:50 @ A1 1:100 @ A3	PJ	RPR

Drawing Name	Drawing No	Revision
Existing Pub North Elevation	E/313	4

01. Copyright: This drawing must not be reproduced in whole or part without written consent from Vine Architecture Studio Limited  
 02. All dimensions to be checked and any discrepancies to be reported to Vine Architecture Studio prior to construction  
 03. Do not Scale from this drawing  
 04. This drawing may contain information from other professions or third parties. Vine Architecture Studio cannot accept responsibility for the integrity or accuracy of such information.  
 05. If in any doubt about the information in this drawing, ask Vine Architecture Studio without delay

Notes:

- This drawing is for planning purposes only

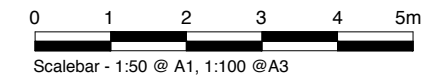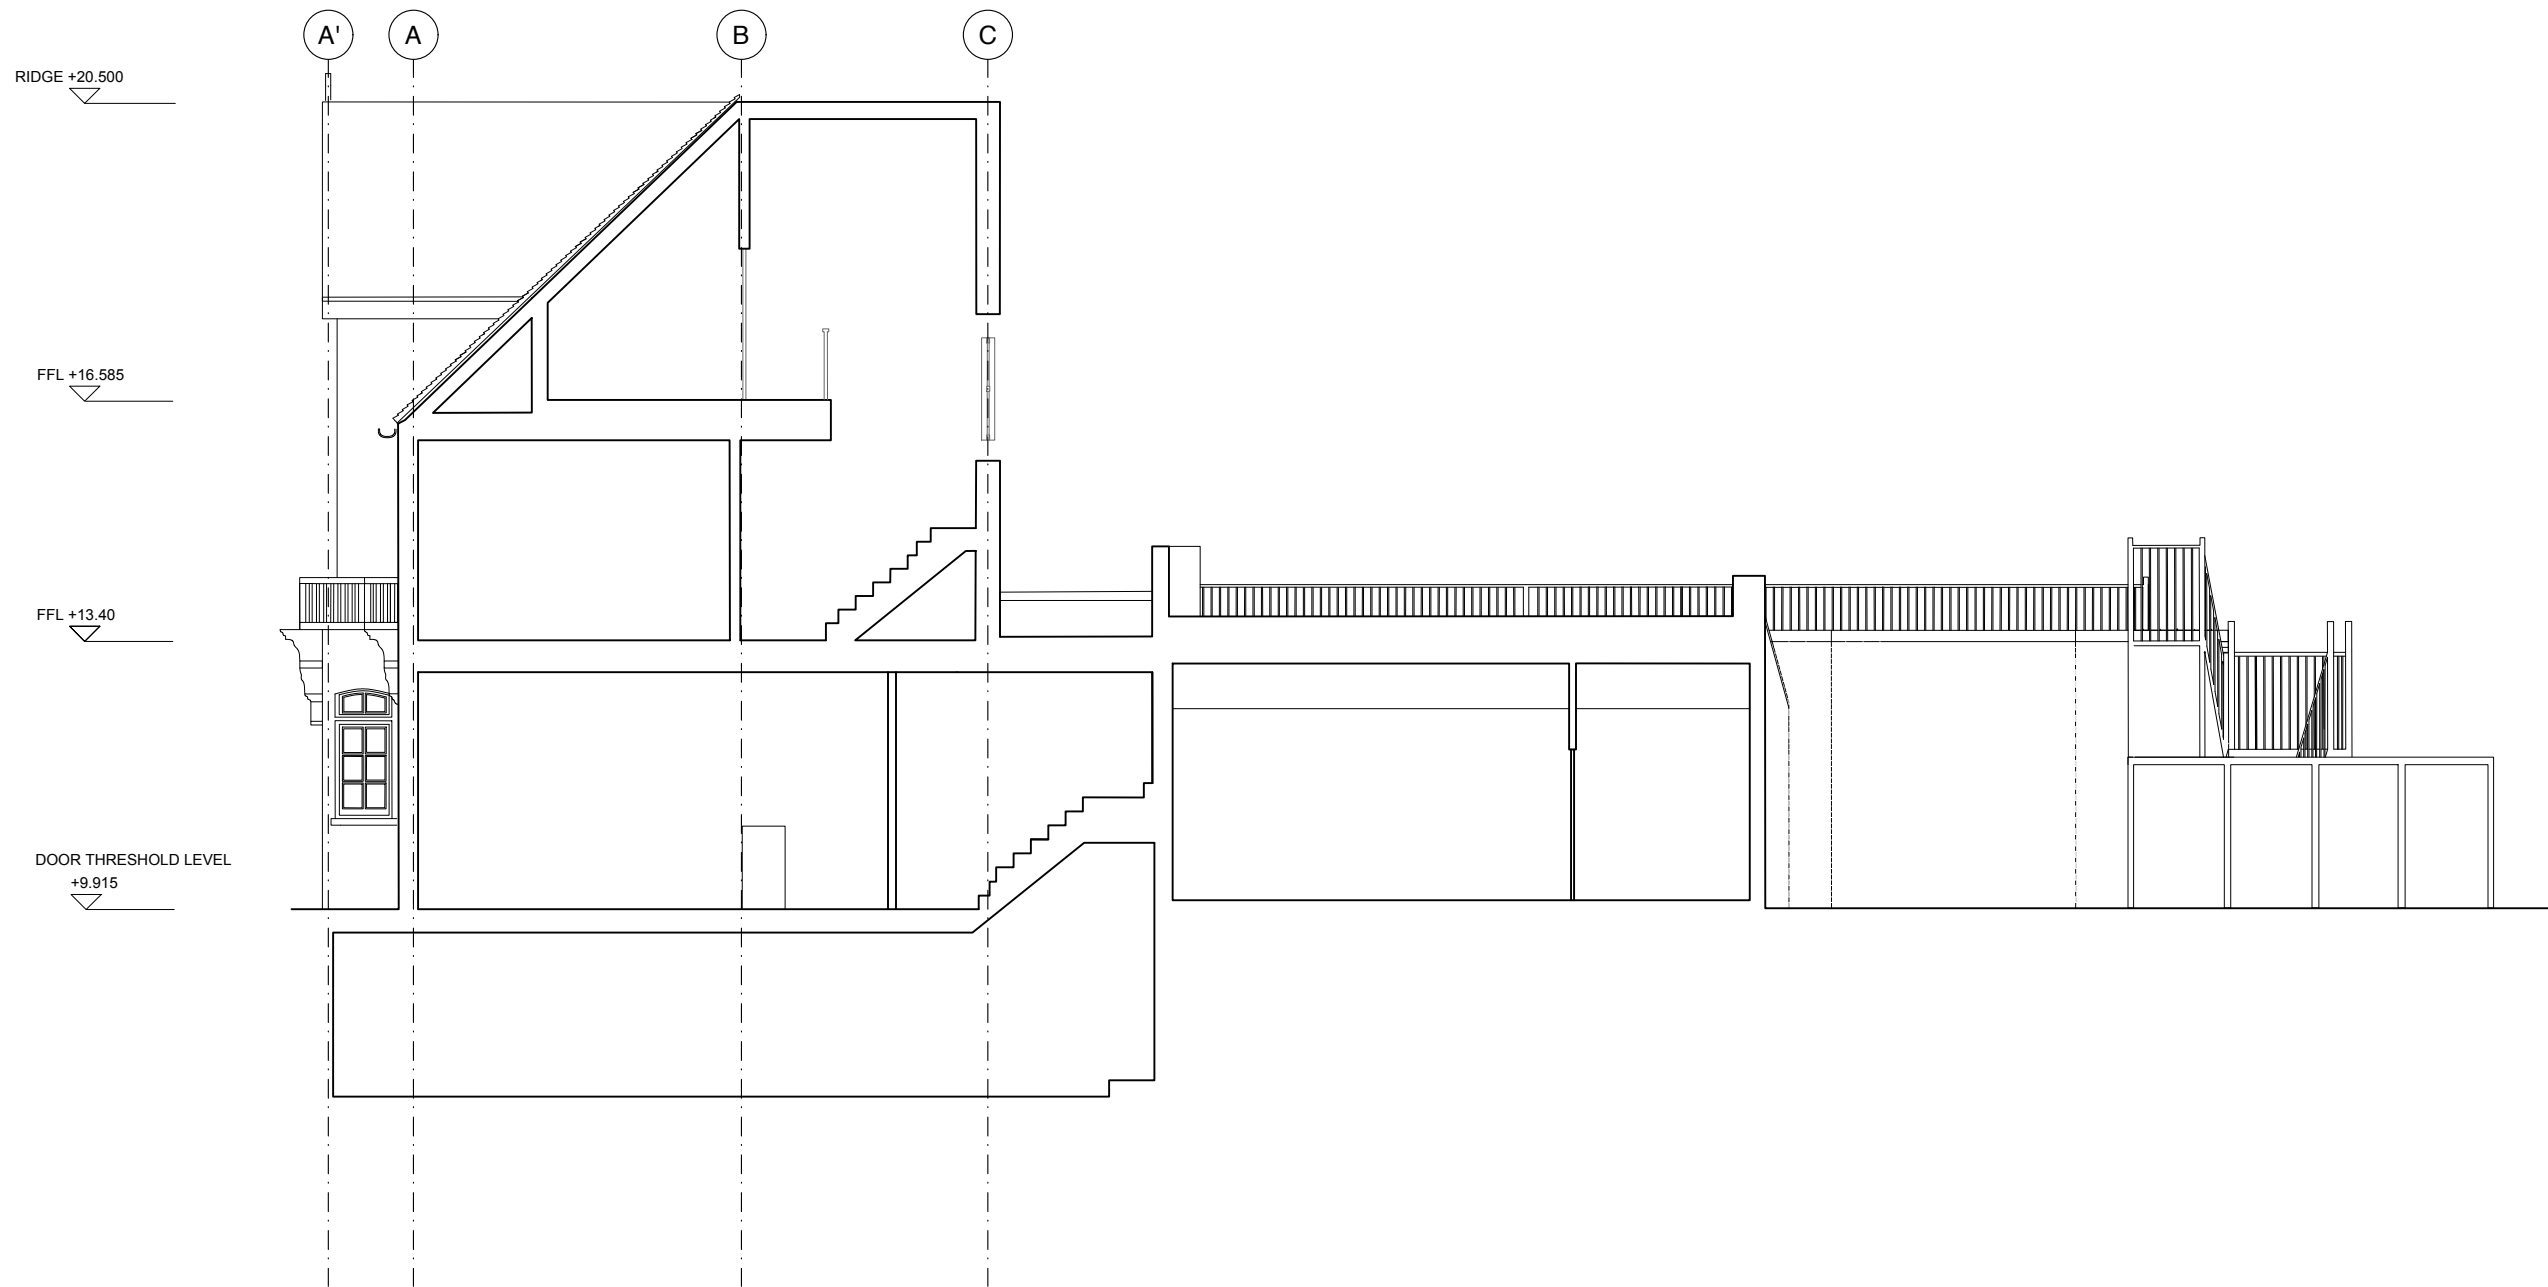

Revision	Description	Date
1	Full Planning Application	23/10/2019
*	Proposed drawings DRAFT	23/11/2018

Status	<input type="radio"/> Pre-Planning <input checked="" type="radio"/> Planning <input type="radio"/> Tender <input type="radio"/> Construction <input type="radio"/> As Built	<b>Vine / Architecture Studio</b> <small>132 Whitechapel Road, London E1 1JE          www.vinearchitecture.com          studio@vinearchitecture.com          T 0207 377 5465</small>
	<input checked="" type="radio"/> Information <input type="radio"/> Discussion	

Client Name  
**Ponders End Properties LTD**

Project Name  
**Ponders End Housing**

Project Number  
**VINE92**



Date	Scale	Drawn by	Checked by
23.10.2019	1:50 @ A1 1:100 @ A3	PJ	RPR

Drawing Name	Drawing No	Revision
Existing Pub Long Section	E/410	1

01. Copyright: This drawing must not be reproduced in whole or part without written consent from Vine Architecture Studio Limited  
 02. All dimensions to be checked and any discrepancies to be reported to Vine Architecture Studio prior to construction  
 03. Do not Scale from this drawing  
 04. This drawing may contain information from other professions or third parties. Vine Architecture Studio cannot accept responsibility for the integrity or accuracy of such information.  
 05. If in any doubt about the information in this drawing, ask Vine Architecture Studio without delay

Notes:

Notes  
 - This drawing is for pre-planning purposes only  
 - This drawing is for planning purposes only

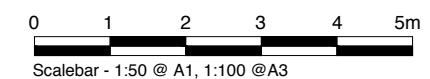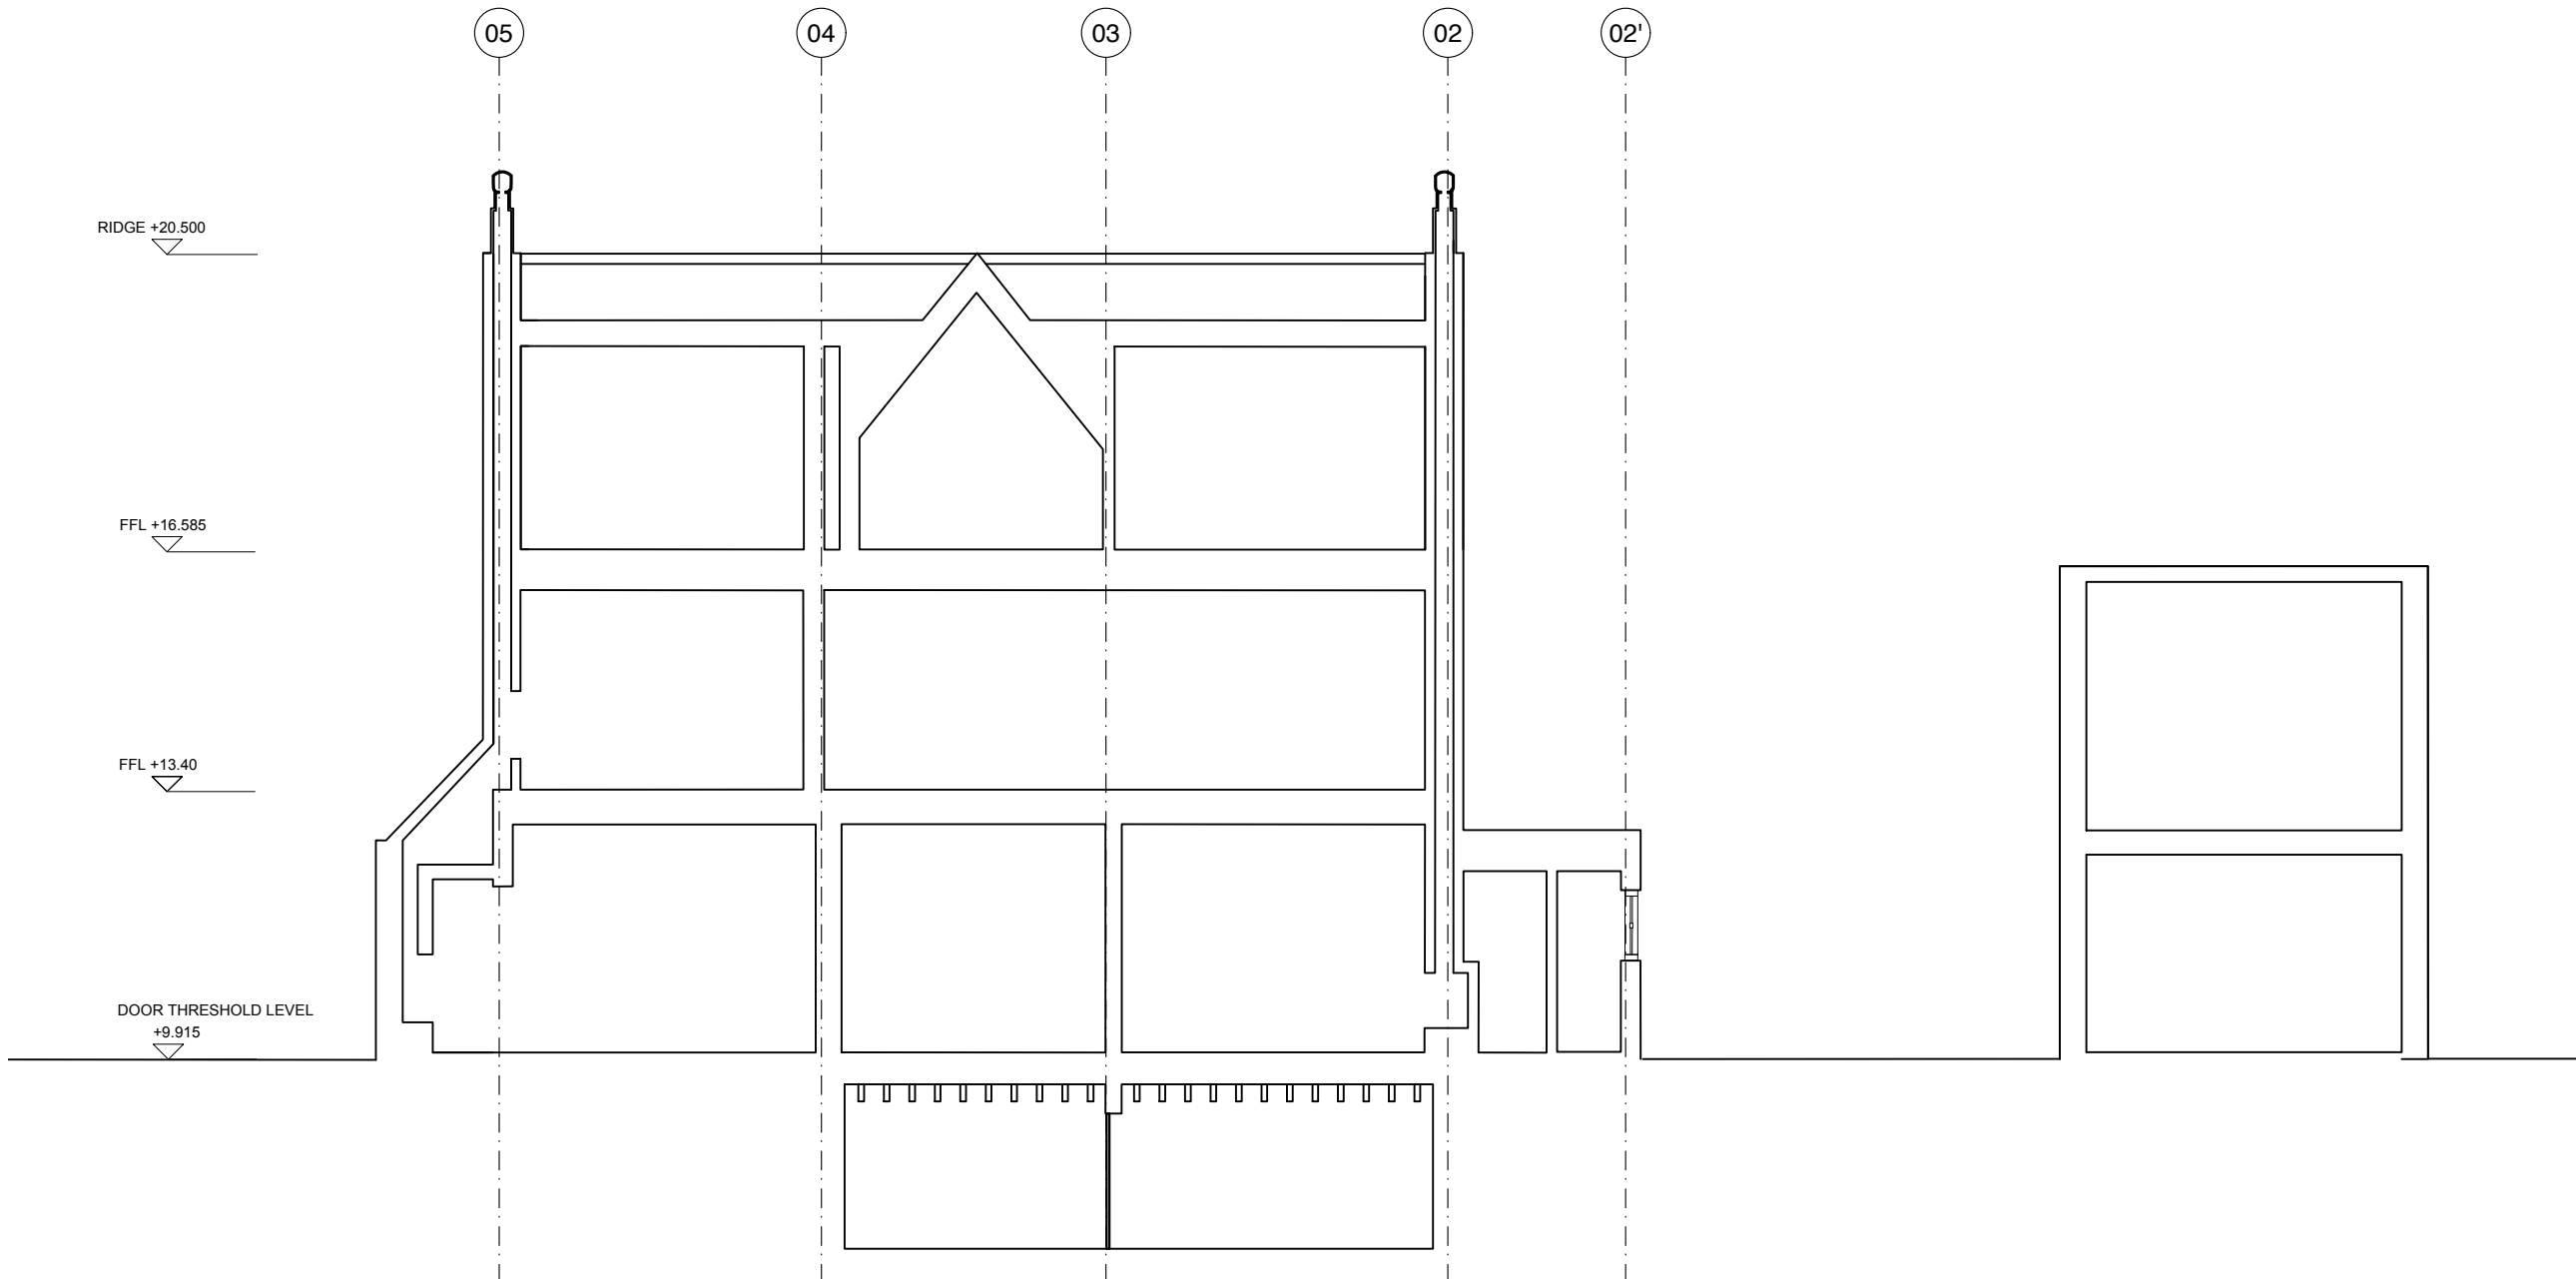

Revision	Description	Date
1	Full Planning Application	23/10/2019
*	Proposed drawings DRAFT	23/11/2018

Status	<input type="radio"/> Pre-Planning <input checked="" type="radio"/> Planning <input type="radio"/> Tender <input type="radio"/> Construction <input type="radio"/> As Built	<b>Vine / Architecture Studio</b> <small>132 Whitechapel Road, London E1 1JE          www.vinearchitecture.com          studio@vinearchitecture.com          T 0207 377 5465</small>
	<input checked="" type="radio"/> Information <input type="radio"/> Discussion	

Client Name  
**Ponders End Properties LTD**

Project Name  
**Ponders End Housing**

Date	Scale	Drawn by	Checked by
23.10.2019	1:50 @ A1 1:100 @ A3	PJ	RPR

Project Number	Drawing No	Revision
VINE92	E/411	1