


LEGEND

LEGEND



PLANNING

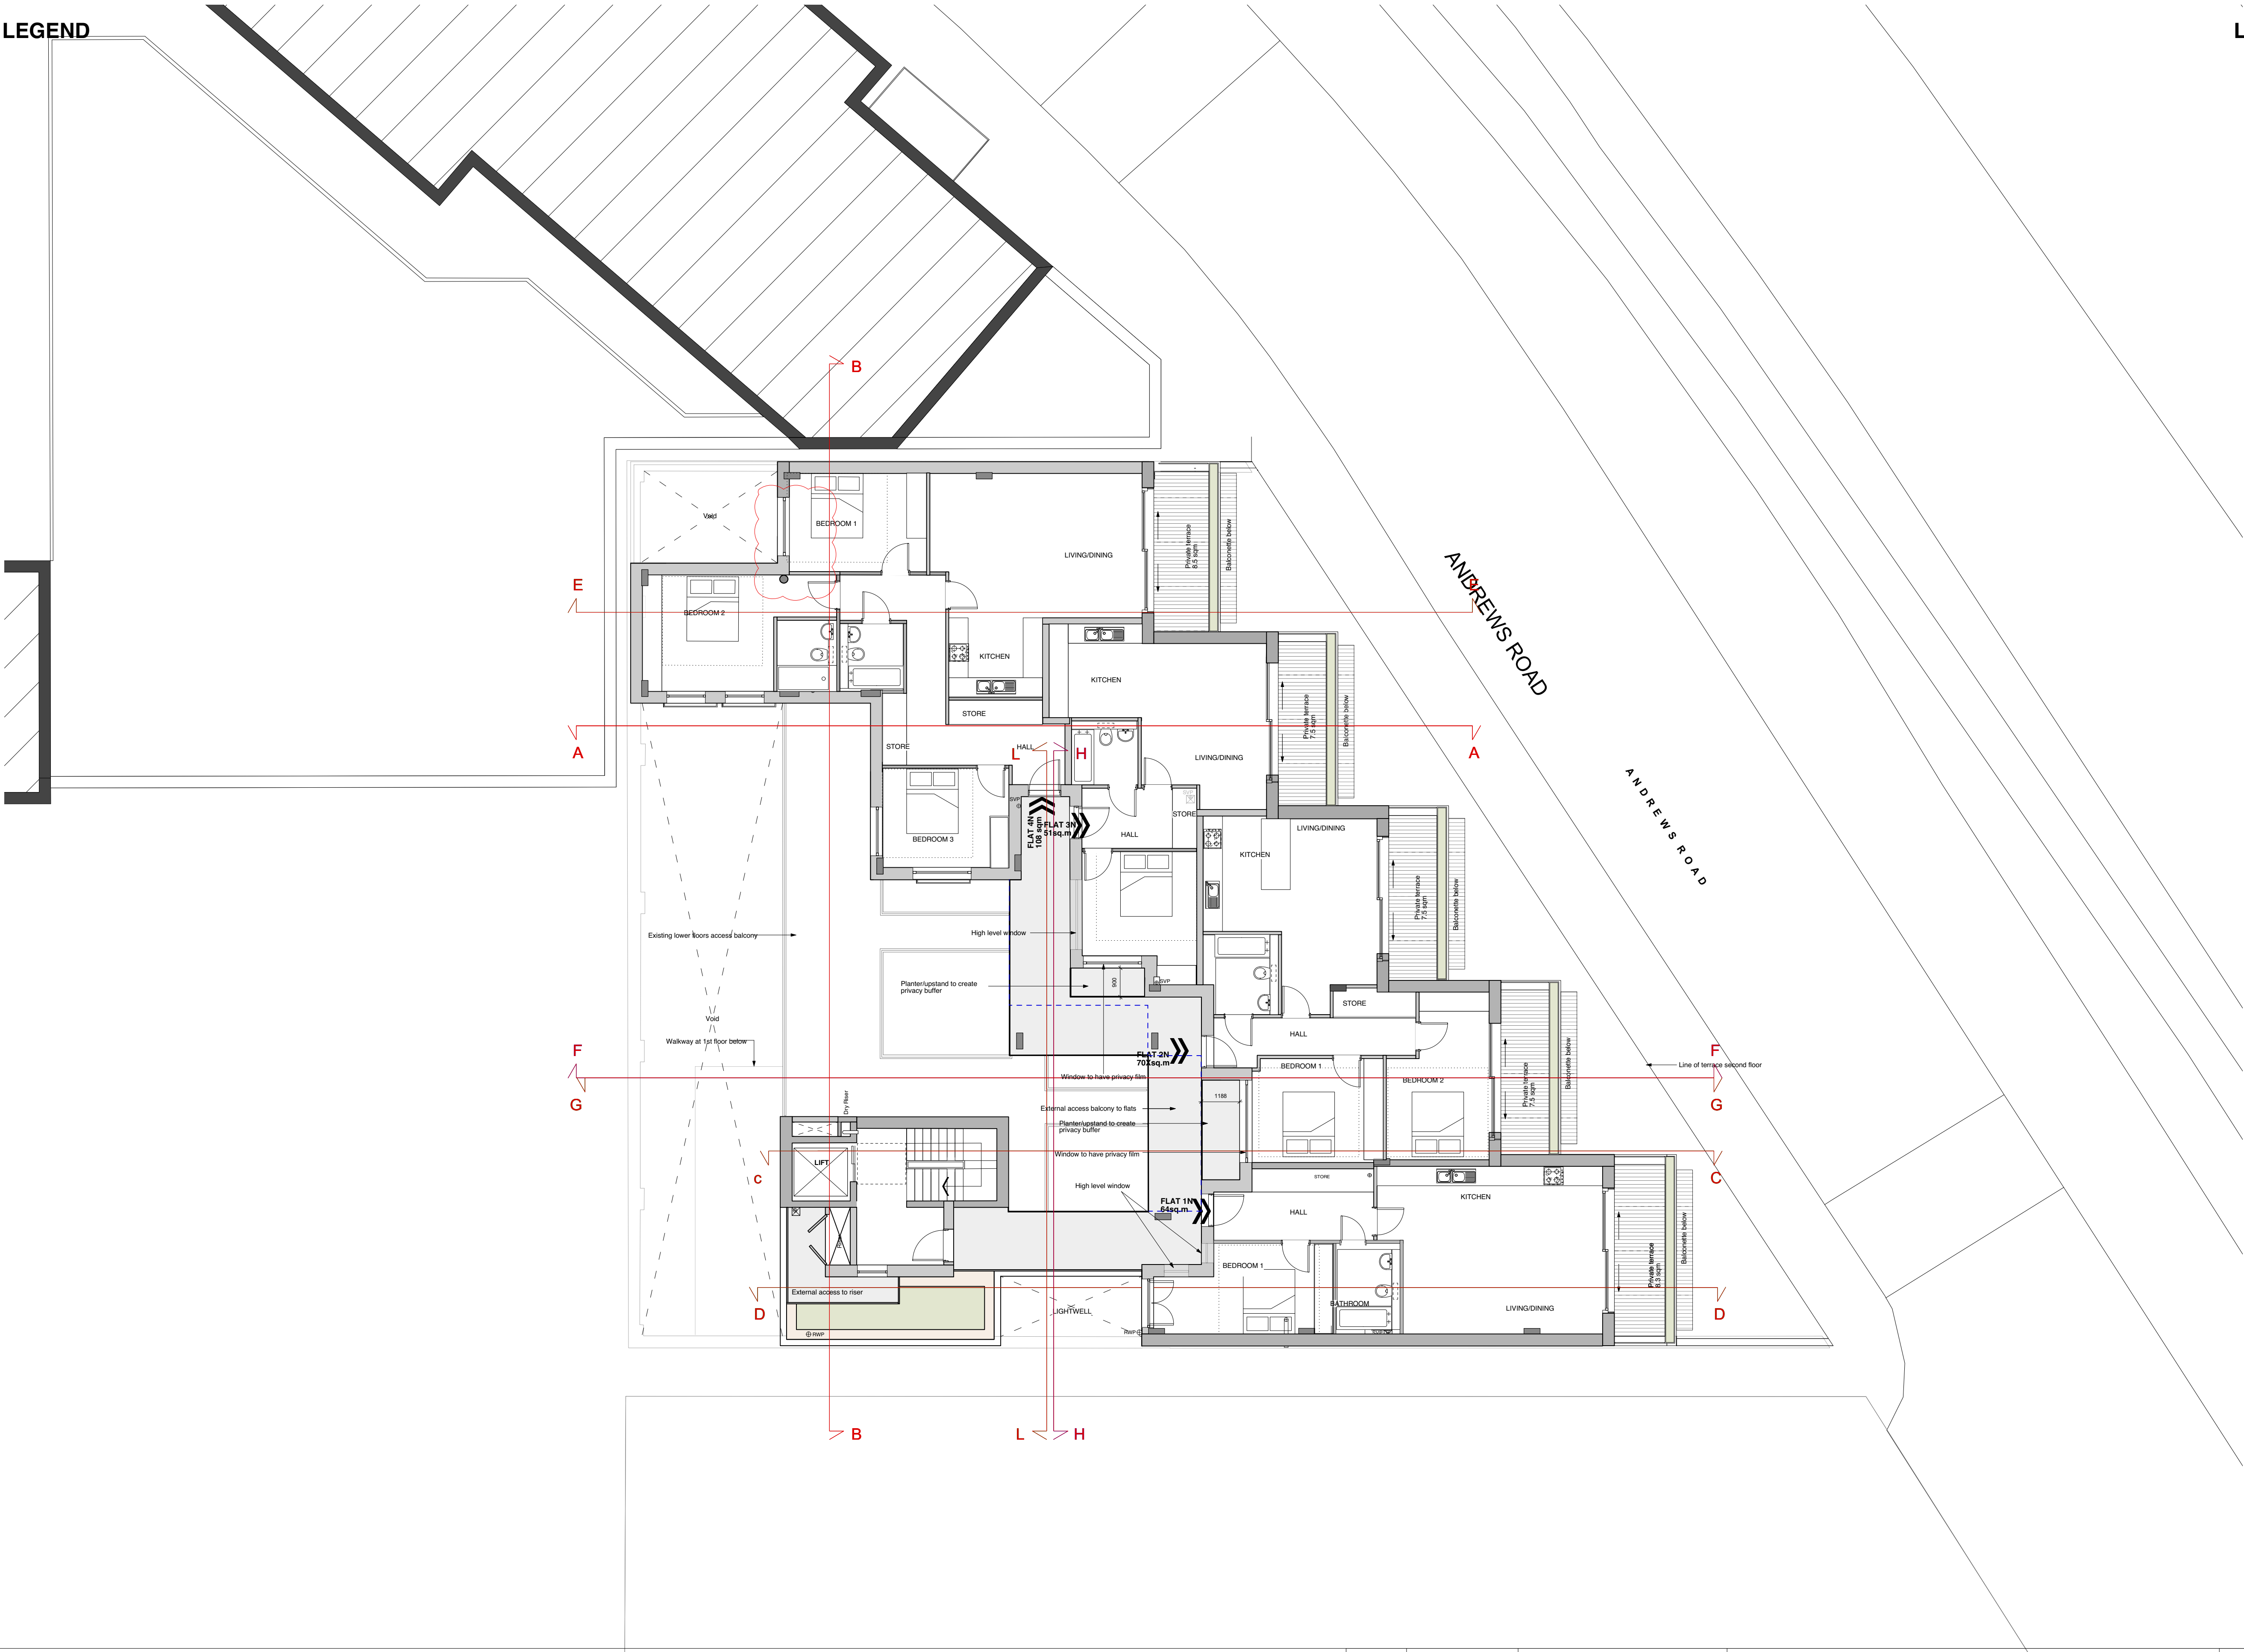


PROPOSED FOURTH FLOOR PLAN

P6	23/09/2020	Juliette omitted
P5	23/09/2020	Omitted Juliette balcony
P4	03/07/2020	Deeper privacy buffer to windows at the rear
P3	25/06/2020	Revised extension plans
P1	24.03.20	Planning
<small>This drawing is the copyright of gpad london ltd. Not to be reproduced, retained or disclosed to any unauthorised person either wholly or in part without written permission. Do not scale of this drawing. All indicated dimensions to be checked and verified on site by the contractor before commencement of any fabrication drawings or work whatsoever on site. Report any discrepancies to the Architect immediately. Drawings to be read in conjunction with relevant drawings and specification.</small>		
© gpad london ltd.		

PROJECT	16 - 29 ANDREWS ROAD HACKNEY LONDON E8		
CLIENT	MORRIS INVESTMENT & PROPERTY		
SCALE	1:100 @ A1	DATE	24.03.20
CHKD.	DWG NO.	DWG BY	CI
	615-PL-10-104	REV.	
			P6

DRAWING TITLE

PROPOSED FOURTH FLOOR PLAN



architecture & interior design

T: 020 7549 2133
E: info@gpadlondonltd.com
W: www.gpadlondonltd.com

2nd Floor
130 Old Street
London EC1V 9BD