


LEGEND

LEGEND

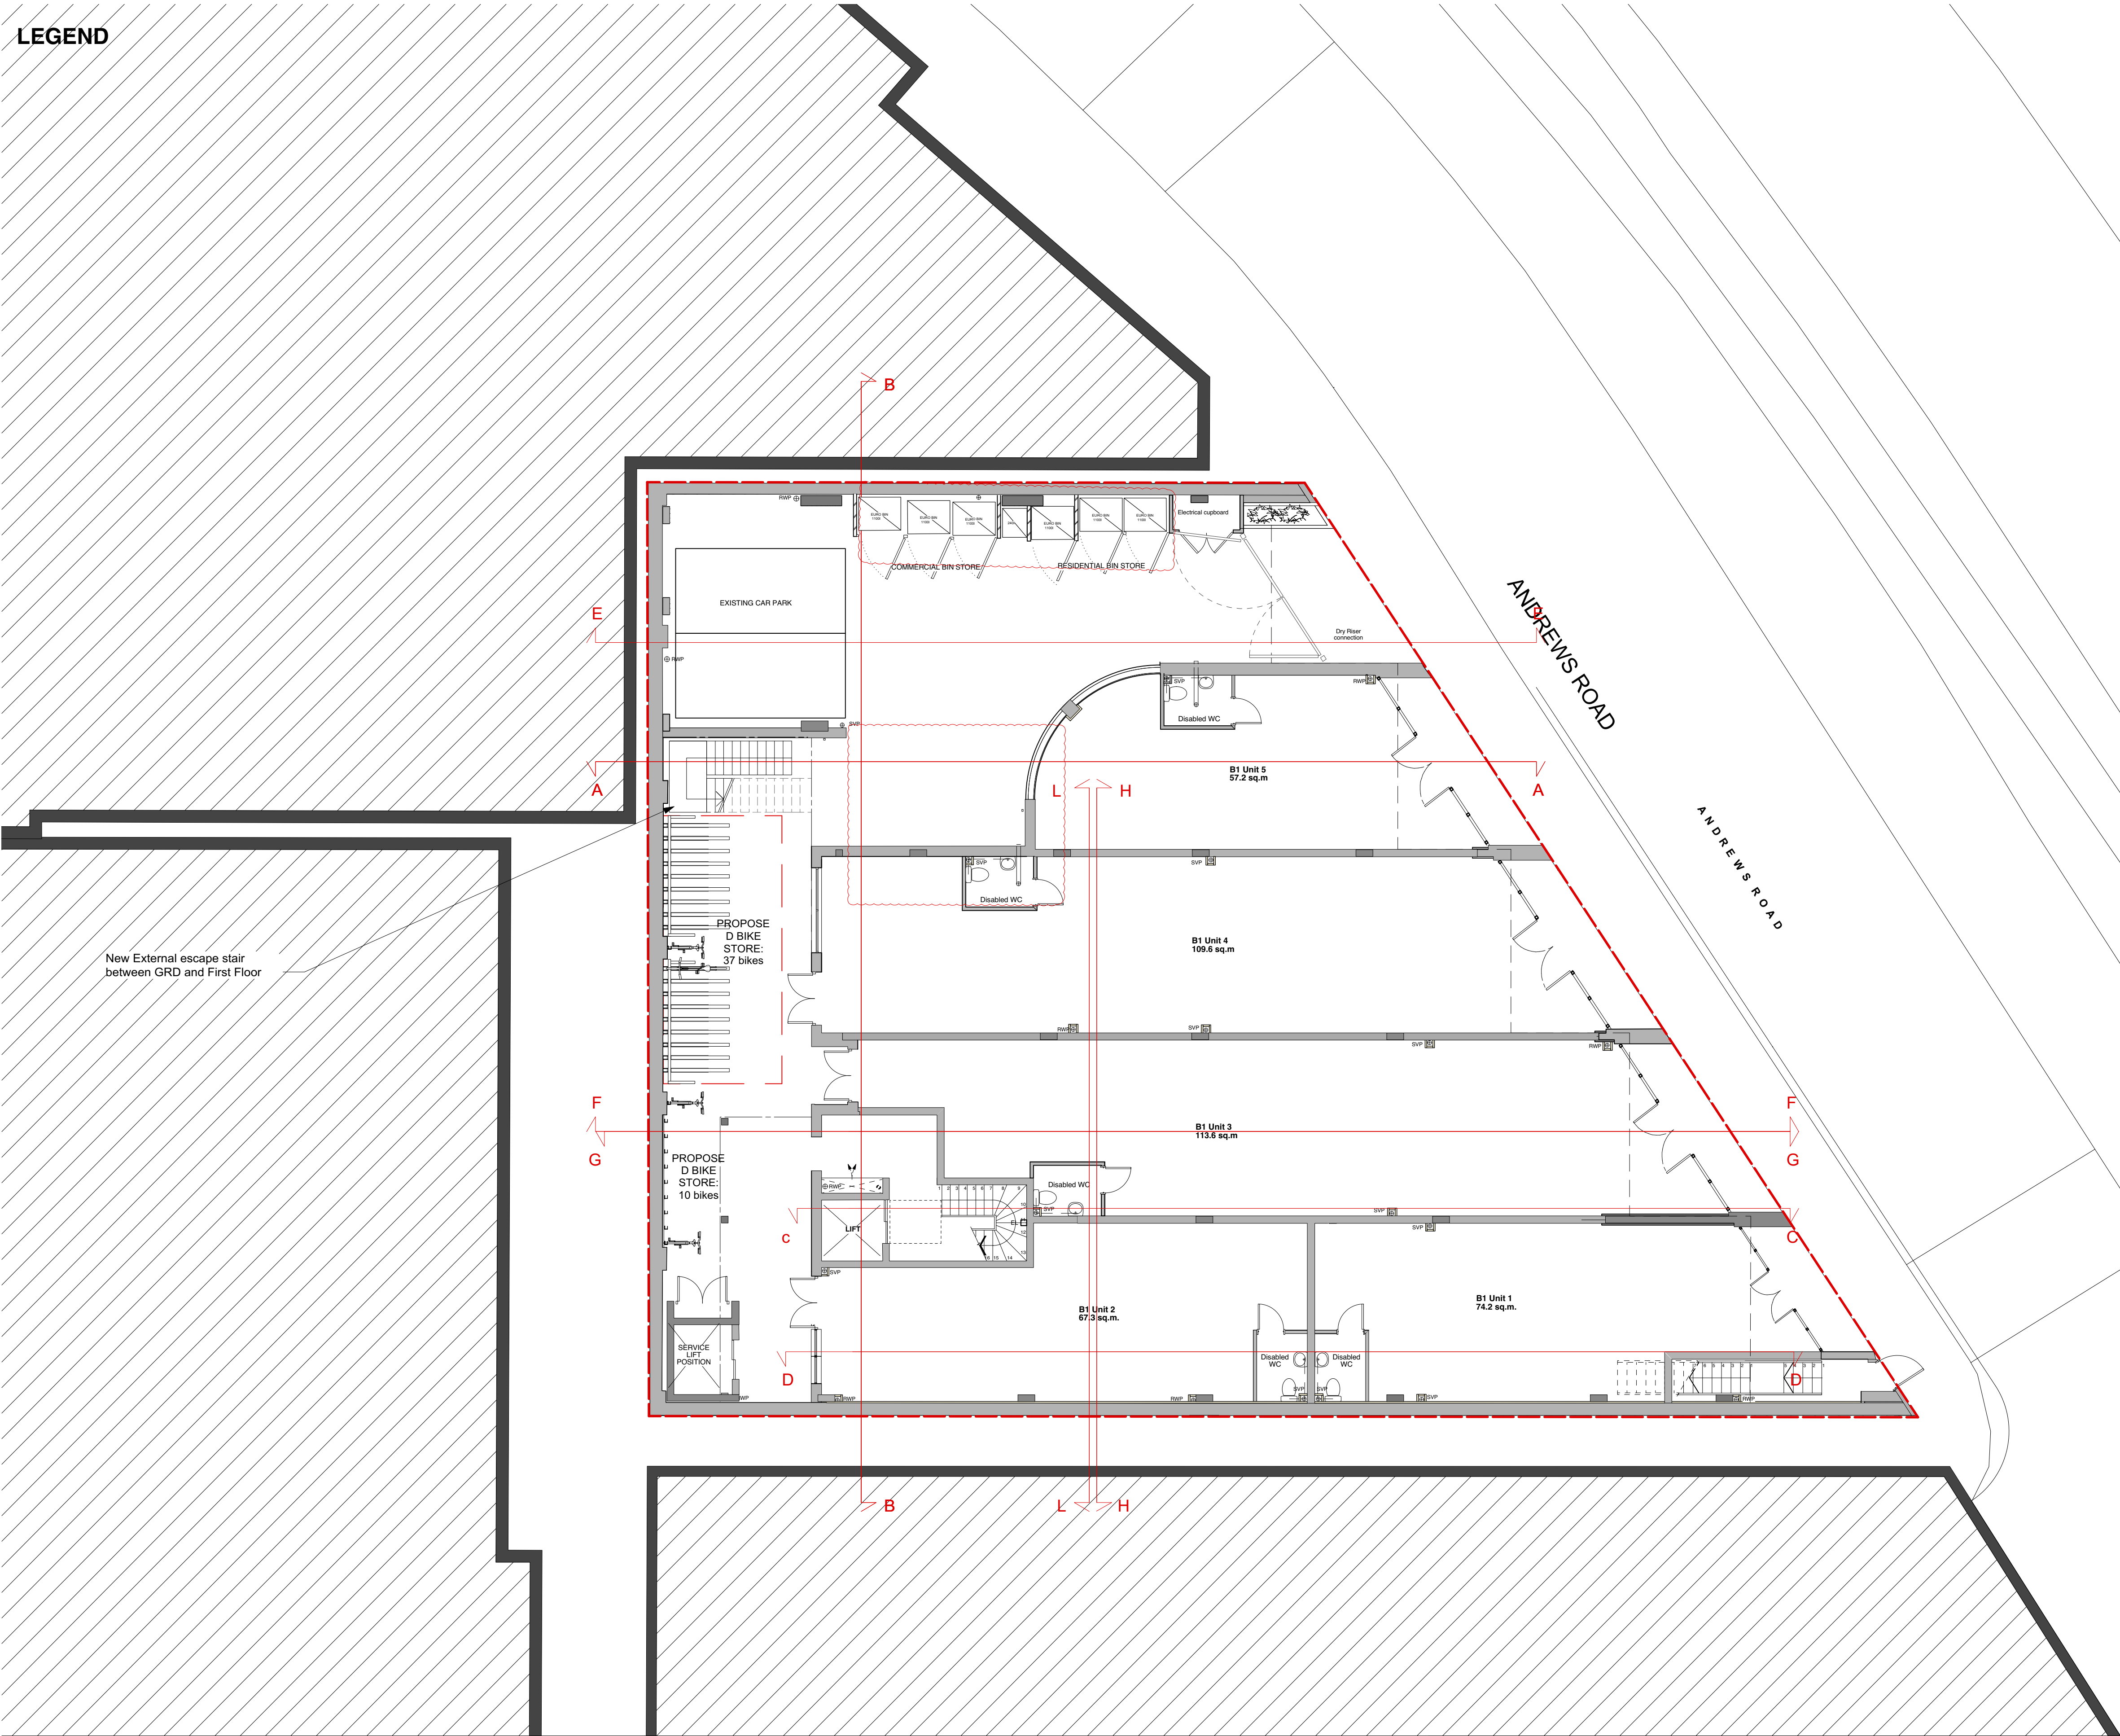

PROPOSED GROUND FLOOR PLAN

PLANNING

P6	23/09/2020	Revised bin store
P5	23/09/2020	Revised bin storage
P4	11/08/2020	Revised proposed bin storage
P3	25/06/2020	Revised section lines
P2	09/04/2020	Revised sections
P1	13.03.20	Planning
<small>This drawing is the copyright of gpad london ltd. Not to be reproduced, retained or disclosed to any unauthorised person either wholly or in part without written permission. Do not scale of this drawing. All indicated dimensions to be checked and verified on site by the contractor before commencement of any fabrication drawings or work whatsoever on site. Report any discrepancies to the Architect immediately. Drawings to be read in conjunction with relevant drawings and specification.</small>		
© gpad london ltd.		

PROJECT	16 - 29 ANDREWS ROAD HACKNEY LONDON E8		
CLIENT	MORRIS INVESTMENT & PROPERTY		
SCALE	1:100 @ A1	DATE	13.03.20
CHKD.	-	DWG NO.	615-PL-10-100
DWG BY	CI	REV.	
		P6	

DRAWING TITLE **PROPOSED GROUND FLOOR PLAN**

gpad architecture & interior design

T: 020 7549 2133
E: info@gpadlondonltd.com
W: www.gpadlondonltd.com

2nd Floor
130 Old Street
London EC1V 9BD