



**LEGEND**

- OFFICE
- RETAIL
- CIRCULATION
- SITE BOUNDARY

NOTE:  
Existing office spaces have been granted permission for conversion to residential under application ref: 20/AP/0142

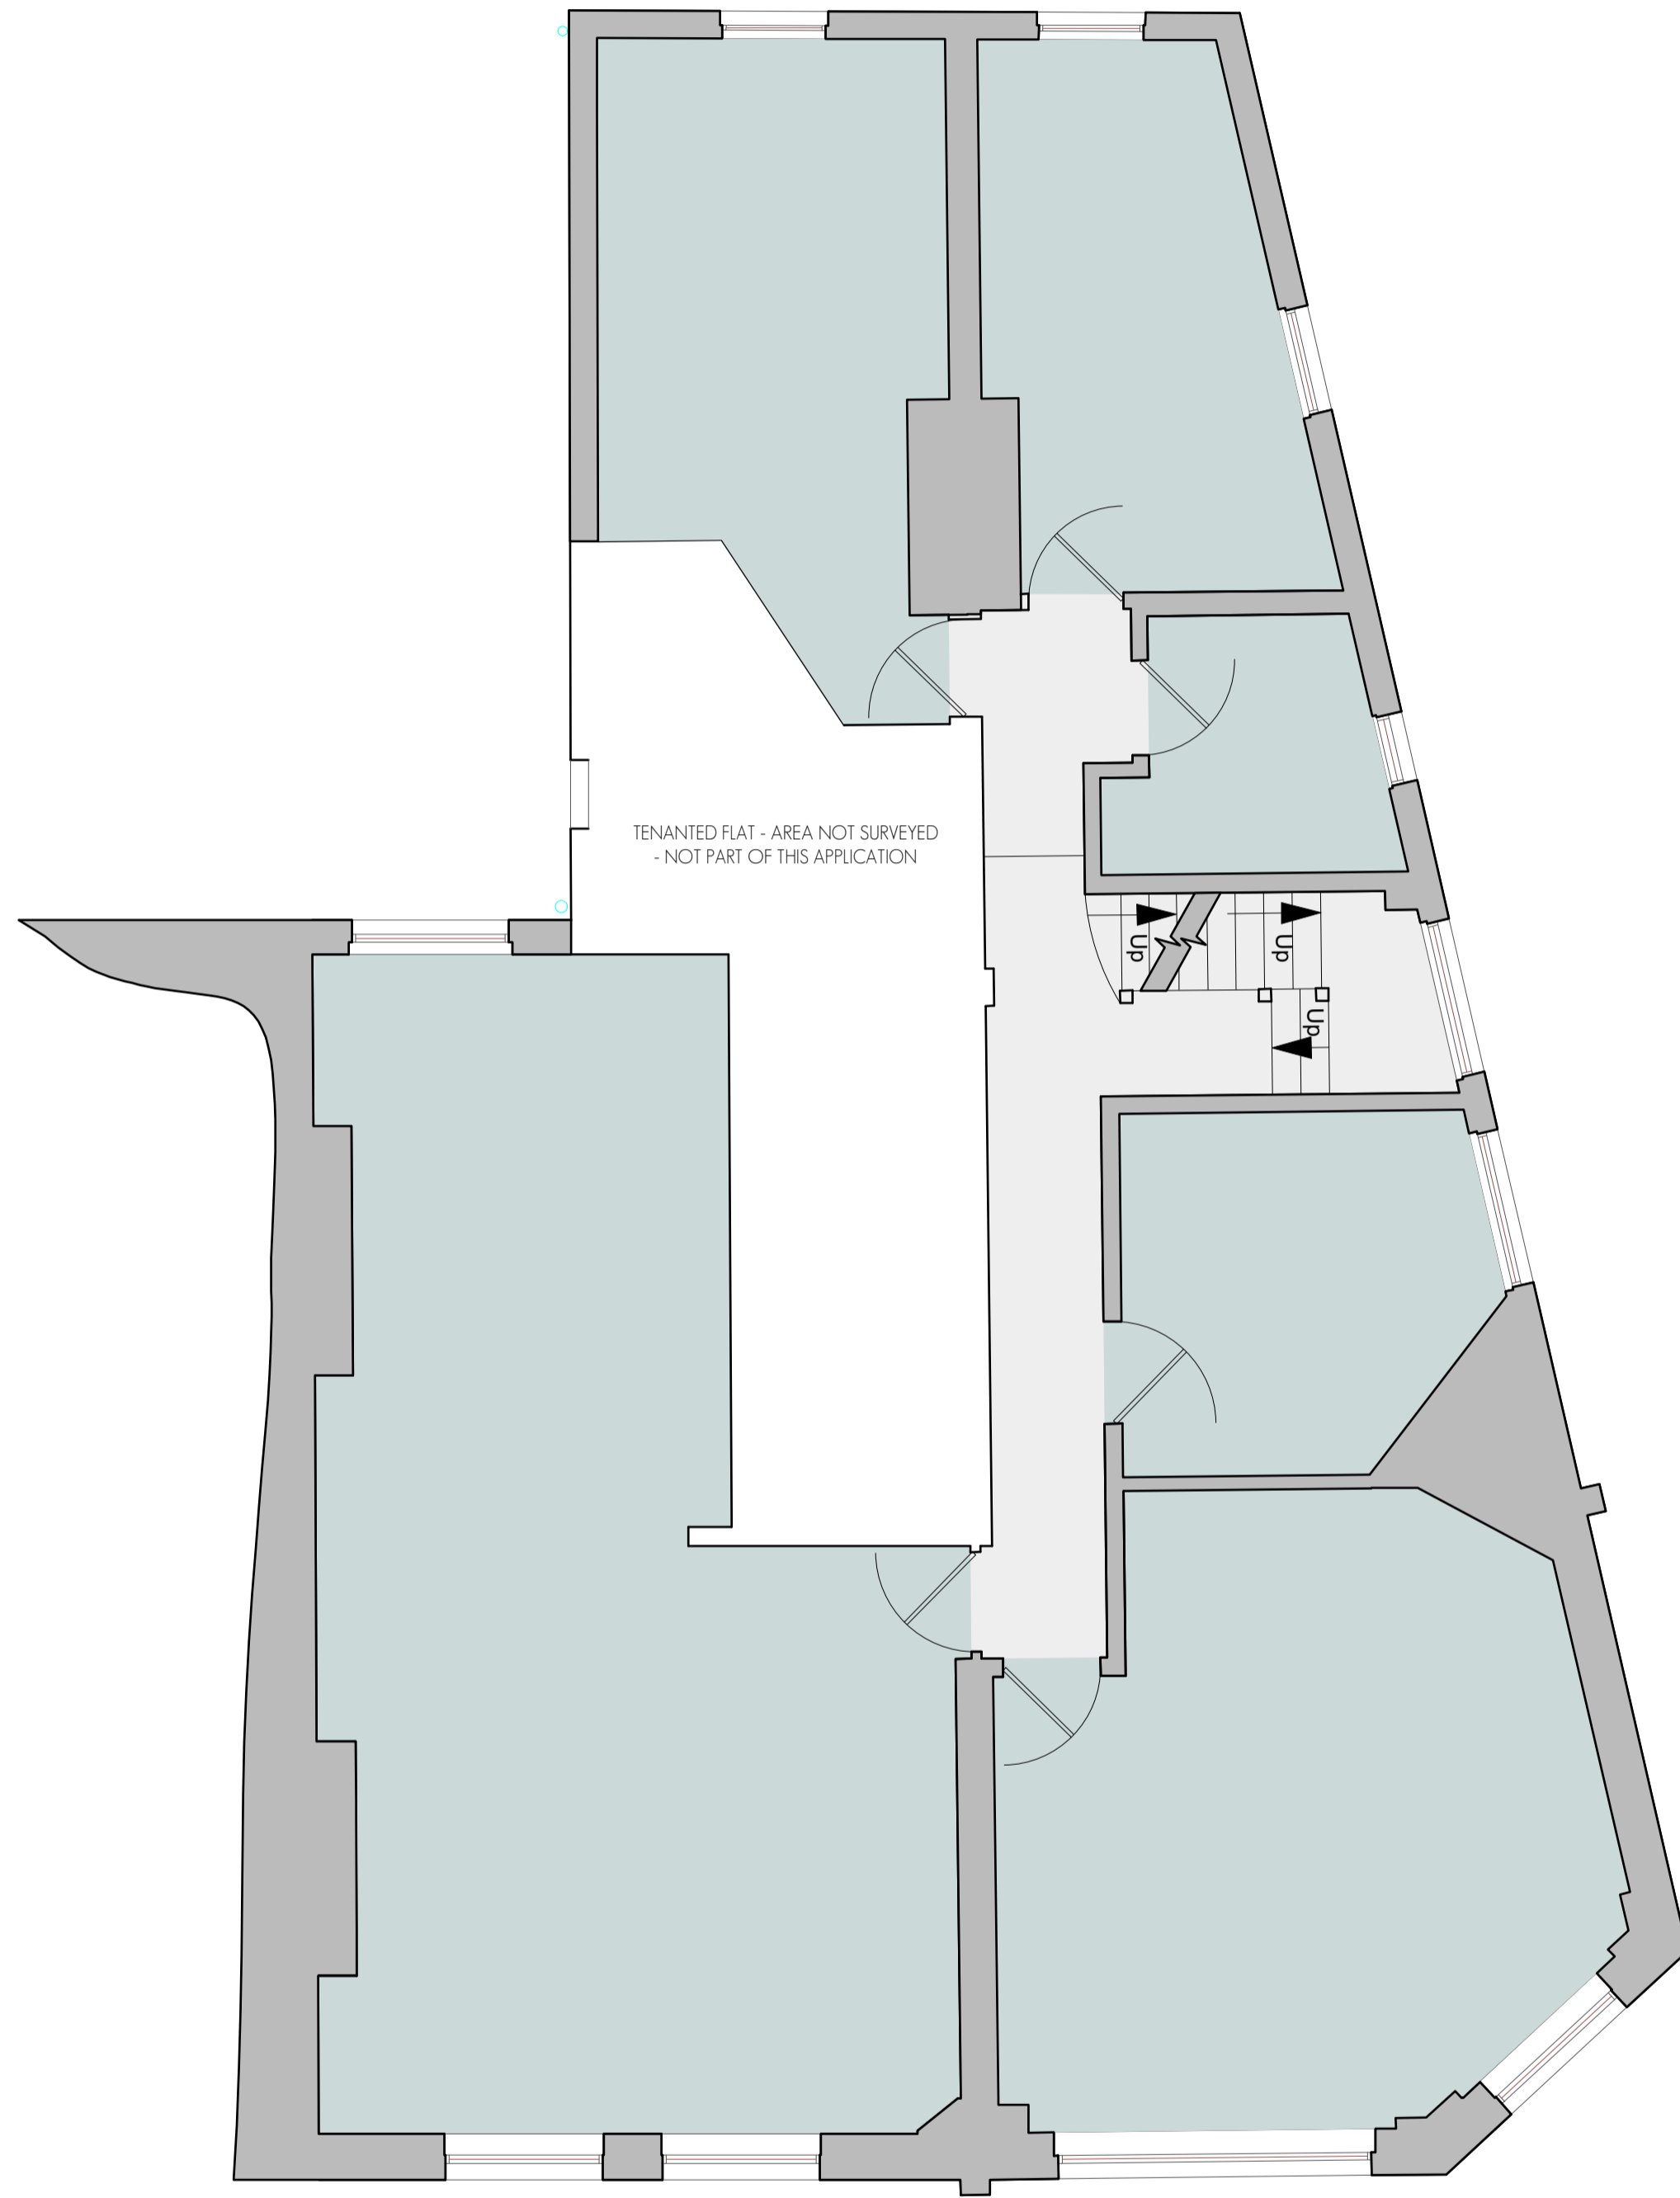


FIRST FLOOR PLAN

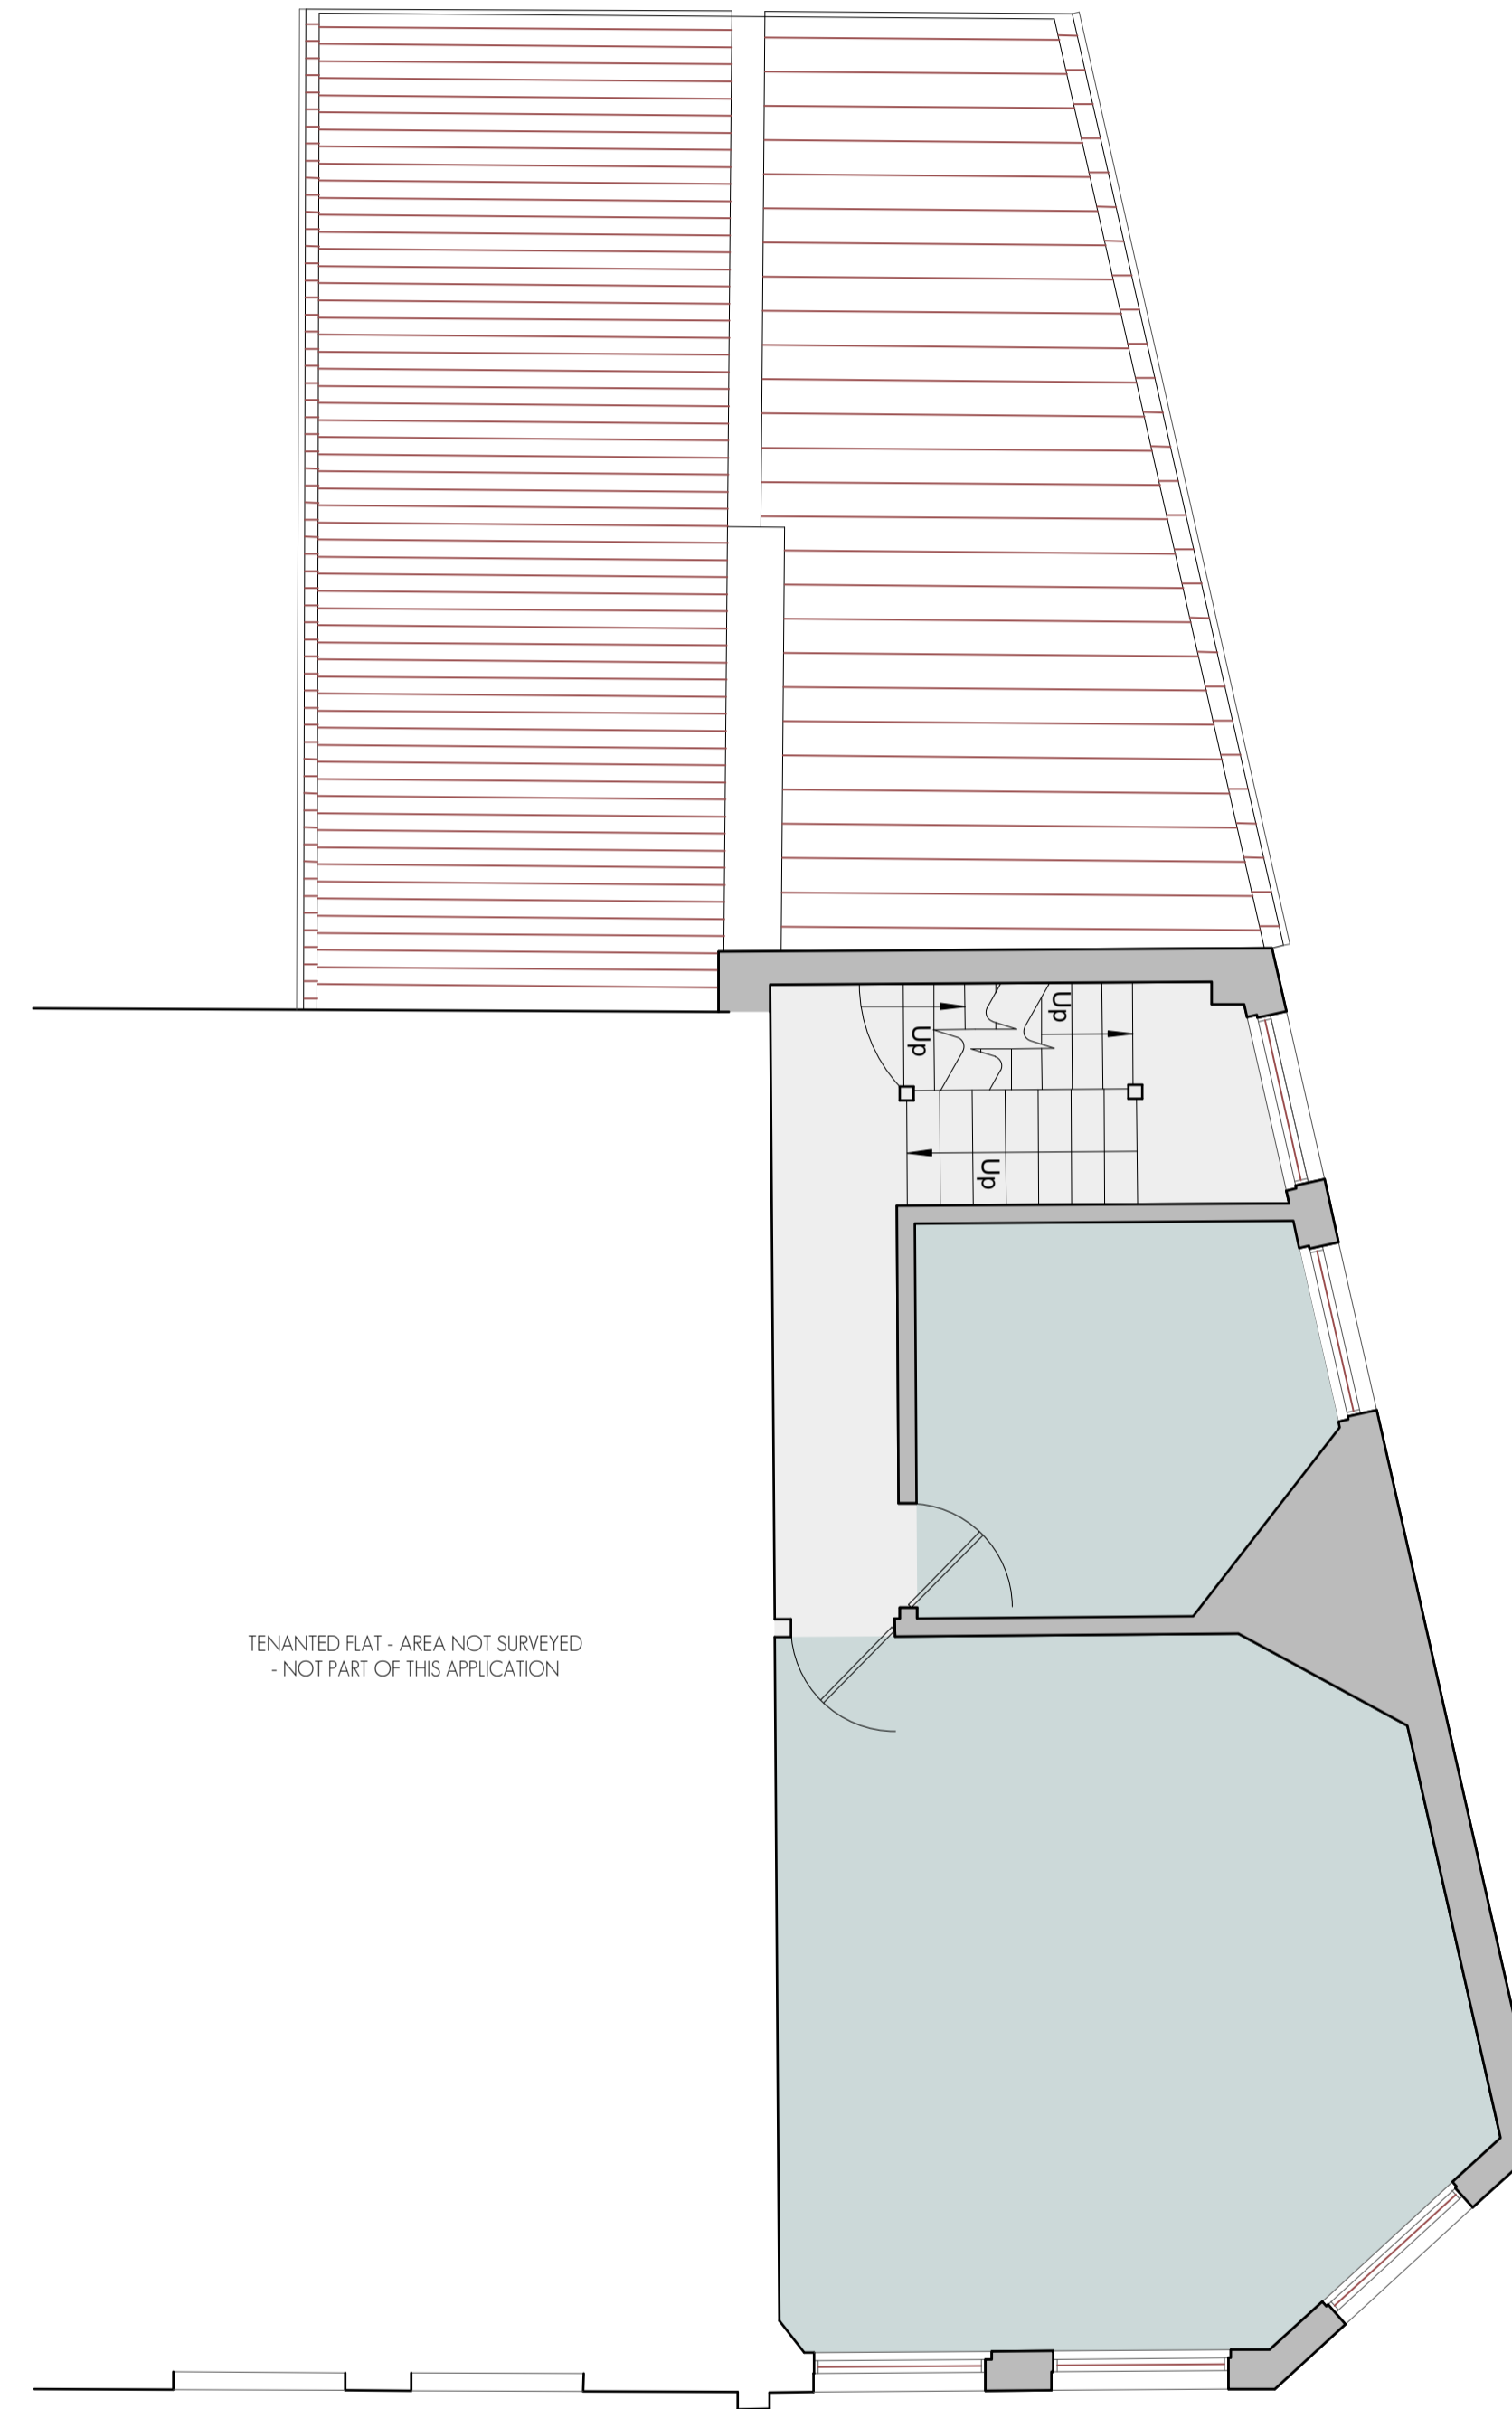

SECOND FLOOR PLAN

**PLANNING**

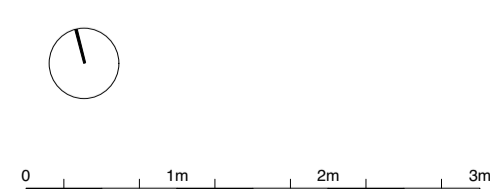

**EXISTING FIRST & SECOND FLOOR PLAN**

B	20/07/2020	For Planning
A	23/04/2020	For Planning

This drawing is the copyright of gpad london ltd. Not to be reproduced, retained or disclosed to any unauthorised person without written permission.  
Do not scale off this drawing. All indicated dimensions to be checked and verified on site by the contractor before commencement of any fabrication drawings or work whatsoever on site. Report any discrepancies to the architect immediately.  
Drawings to be read in conjunction with relevant drawings and specification.

© gpad london ltd.

PROJECT	73-75 CAMBERWELL CHURCH STREET		
CLIENT	HOWARD PETERMAN		
SCALE	1:50 @ A1	DATE	14/11/2019
CHKD.		DWG. NO.	657-EX-101
		DWG BY	EA
		REV.	B

DRAWING TITLE **EXISTING FIRST & SECOND FLOOR PLAN**

**gpad** architecture & interior design

T: 020 7549 2133  
E: info@gpadlondonltd.com  
W: www.gpadlondonltd.com

2nd Floor  
130 Old Street  
London EC1V 9BD