


1 Section AA 100@A1
1 : 100

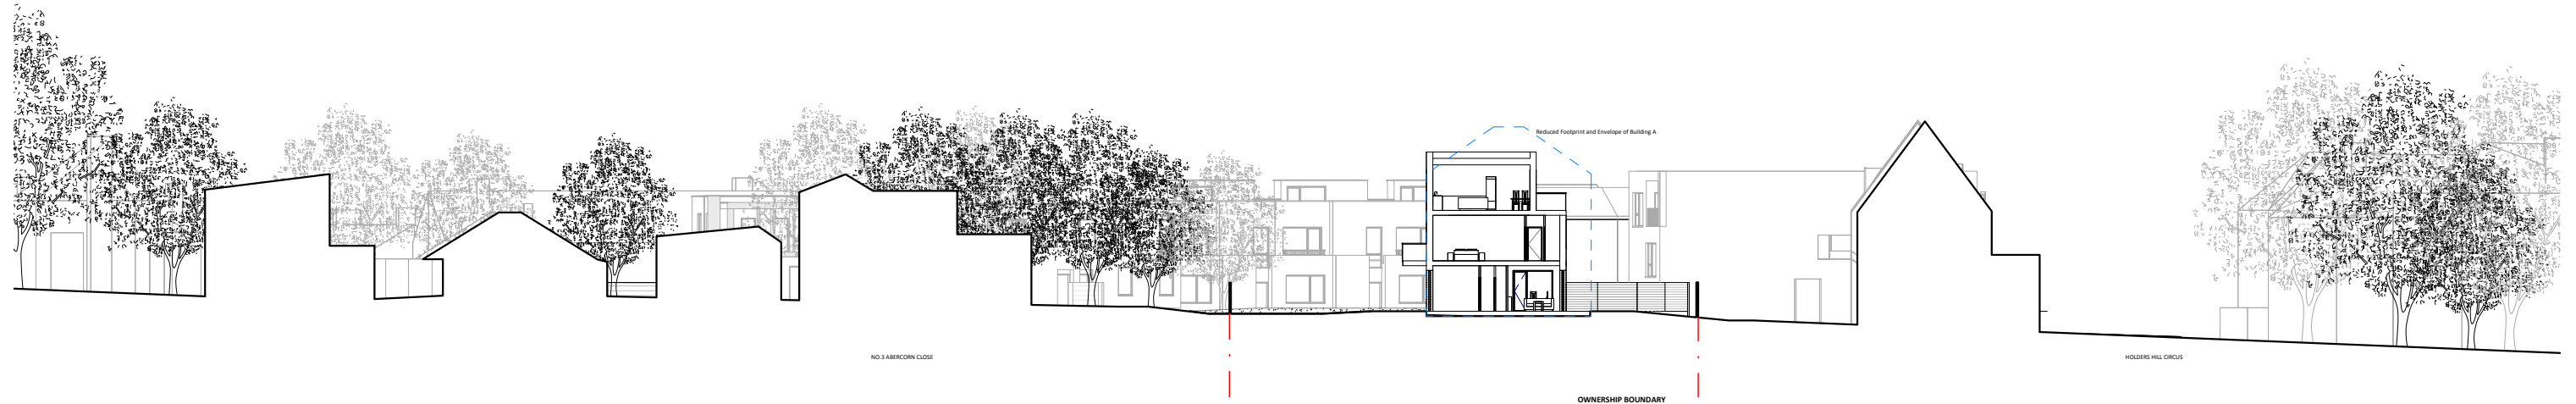

2 Section AA 200@A1
1 : 200


NOTES

CONSULTANTS
- Refer to highways consultant's drawings for details
- Refer to landscape consultant's drawings for details
- Landscaping layout is indicative only

AREAS
- Refer to area schedule

© Copyright Reserved. ColladoCollins Partners LLP

Rev	Notes	Date	By	Auth
PA	Planning Submission	16.07.15	MD	RC
PB	Reduced Footprint and Envelope of Building A	17.03.03		
PC	Block A plan staggered, top floor reduced, flat roof shown	13.04.17	MM	FVB
PD	Updated Planning Issue	24.05.17	MM	FVB
PE	Planning Revision	06.06.17	MM	FVB
PH	Block C: top floor removed; Mews: NE elevation window note added	08.08.17	MM	FVB

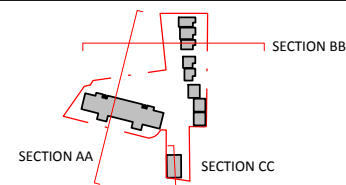

ColladoCollinsArchitects

17-19 Foley Street
London W1W 6DW
T 020 7580 3490
F 020 7580 2917
info@colladocollins.com
www.colladocollins.com

Date: 07/2016
Drawn By: MD
Checked by: FVB
Scale @ A1: As indicated
Scale @ A3: As indicated
CAD File No:

Dollis Mews, Mill Hill East
ZM Development Management Ltd
PROPOSED Section AA

PLANNING
15041

P2-101

PH
Revision