



**1 Section CC 100@A1**  
1 : 100

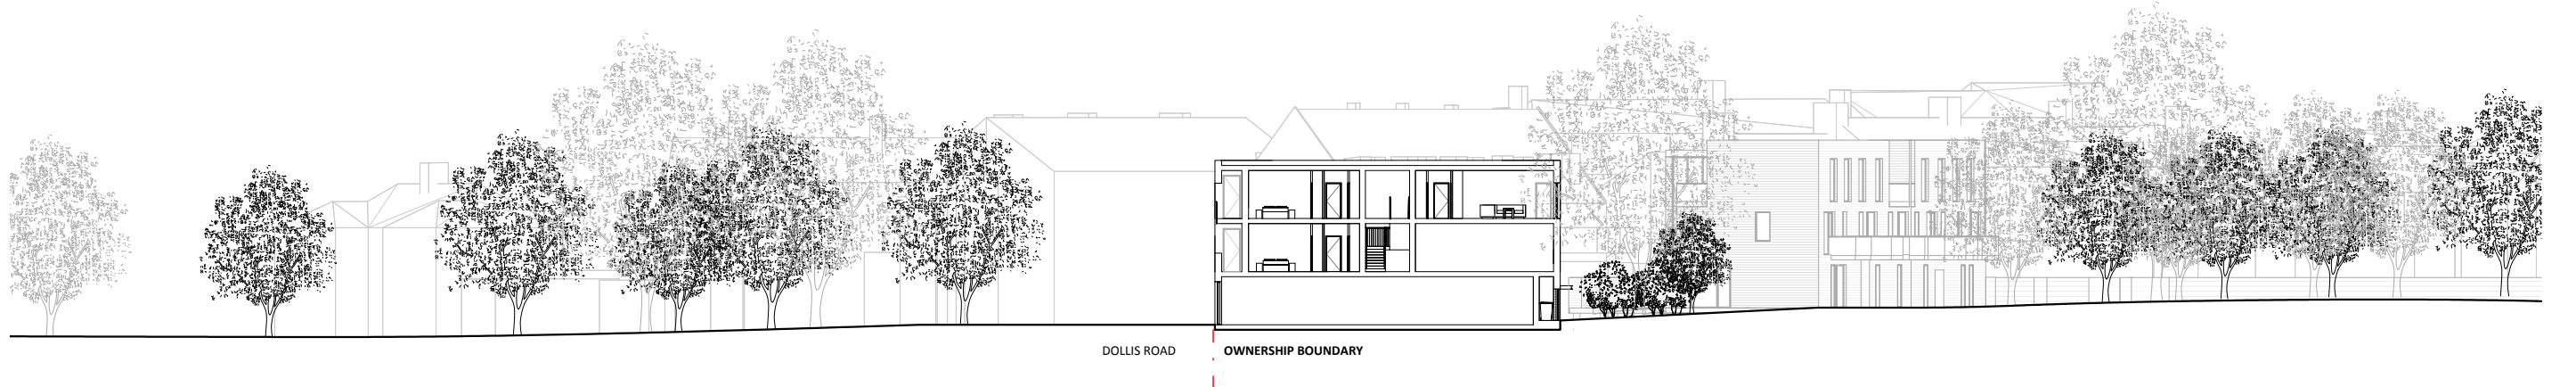

**2 Section CC 200@A1**  
1 : 200

**NOTES**  
CONSULTANTS  
- Refer to highways consultant's drawings for details  
- Refer to landscape consultant's drawings for details  
- Landscaping layout is indicative only  
AREAS  
- Refer to area schedule

Rev	Notes	Date	By	Auth
P.A	Planning Submission	16.07.15	MD	RC
P.B	Updated Planning Issue	24.05.17	MM	FVB
P.C	Planning Update	06.06.17	MM	FVB
P.H	Block C top floor removed; Mews: NE Elevation window note added	08.08.17	MM	FVB

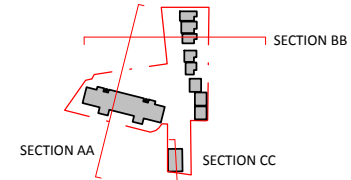

ColladoCollinsArchitects

17-19 Foley Street  
London W1W 6DW  
T 020 7580 3490  
F 020 7580 2917  
info@colladocollins.com  
www.colladocollins.com

Date: 07/2016  
Drawn By: MD  
Checked by: FVB  
Scale @ A1: As indicated  
Scale @ A3: As indicated  
CAD File No:

Dollis Mews, Mill Hill East  
ZM Development Management Ltd  
PROPOSED Section CC

PLANNING  
15041

P2-103

PH  
Revision