


1 North-East Elevation Building C 100@A1 1:100

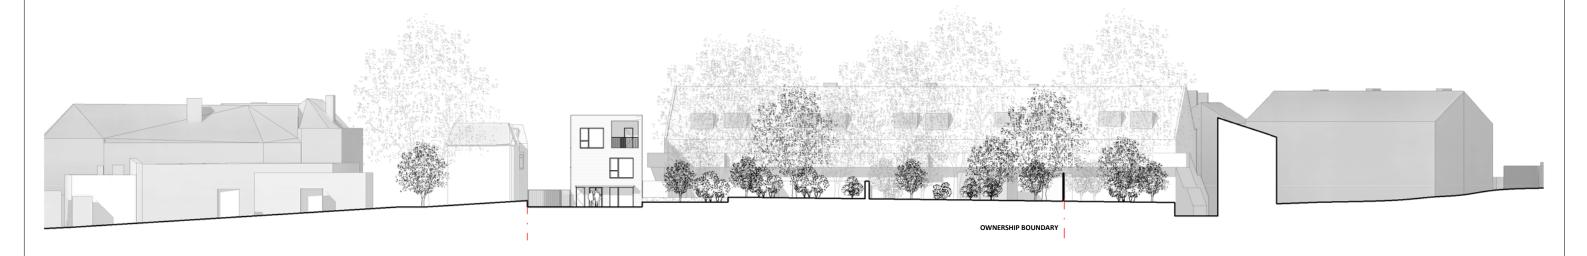

North-East Elevation Building C 200@A1

1:200

NOTES
CONSULTANTS
- Refer to highways consultant's drawings for details
- Refer to landscape consultant's drawings for details
- Landscaping layout is indicative only
AREAS
- Refer to area schedule

Rev	Notes	Date	Ву	Auth
PA	Planning Submission	16.07.15	MD	RC
PB	Updated Planning Issue	24.05.17	MM	FvB
PC	Planning Update	06.06.17	MM	FvB
PH	Block C: top floor removed; Mews: NE	08.08.17	MM	FvB
	Elevation window note added			



Collado Collins Architects

Dollis Mews, Mill Hill East ZM Development Managment Ltd North East Elevation Building C

PLANNING 15041

P3-303