
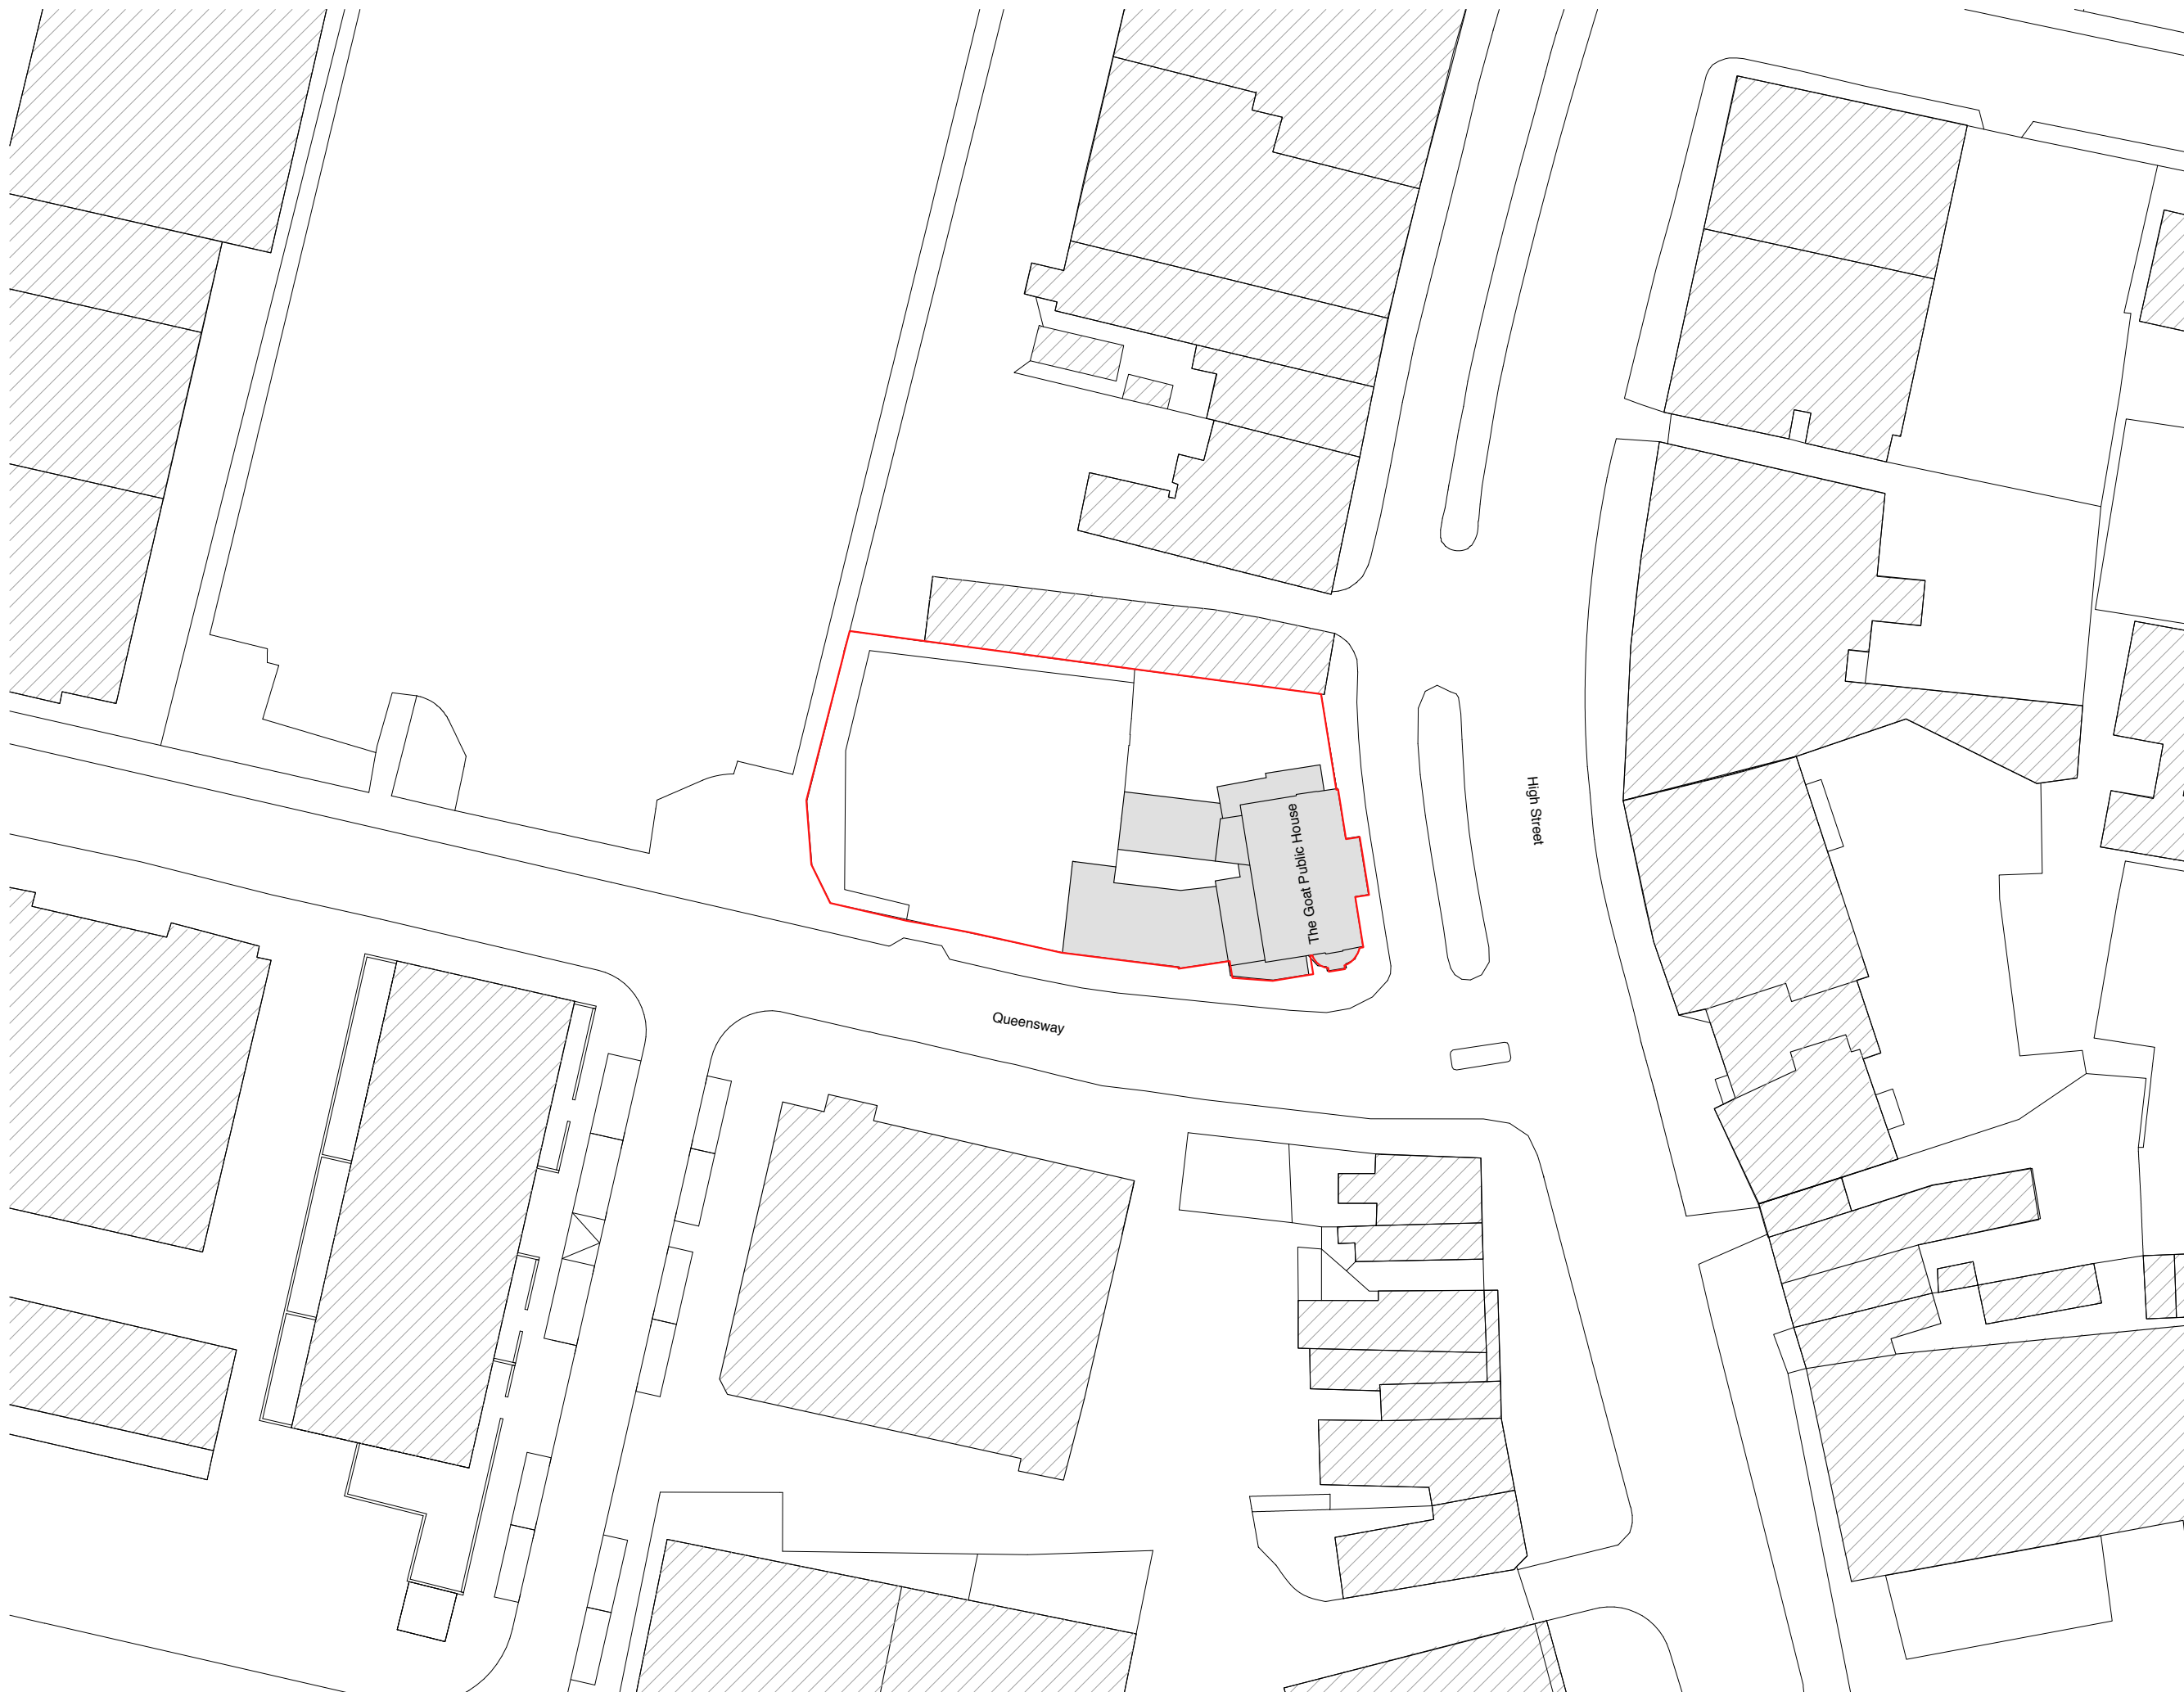
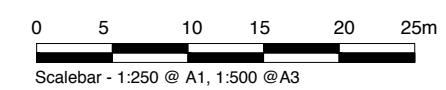


01. Copyright: This drawing must not be reproduced in whole or part without written consent from Vine Architecture Studio Limited  
 02. All dimensions to be checked and any discrepancies to be reported to Vine Architecture Studio prior to construction  
 03. Do not Scale from this drawing  
 04. This drawing may contain information from other professions or third parties. Vine Architecture Studio cannot accept responsibility for the integrity or accuracy of such information.  
 05. If in any doubt about the information in this drawing, ask Vine Architecture Studio without delay

**Notes:**  
 - This drawing is for planning purposes only

**KEY**  
 — Site boundary

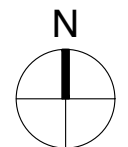

| Revision | Description               | Date       |
|----------|---------------------------|------------|
| 2        | Full Planning Application | 23/10/2019 |
| 1        | Pre-Planning Application  | 21/12/2018 |
| *        | Proposed drawings DRAFT   | 23/11/2018 |

Pre-Planning  
 Planning  
 Tender  
 Construction  
 As Built  
 Information  
 Discussion

**Vine/  
Architecture  
Studio**  
132 Whitechapel Road, London E1 1JE  
 www.vinearchitecture.com  
 studio@vinearchitecture.com  
 T 0207 377 5465

Client Name  
**Ponders End Properties LTD**

Project Name  
**Ponders End Housing**      Project Number  
**VINE92**

|                    |                                   |                |                   |
|--------------------|-----------------------------------|----------------|-------------------|
| Date<br>23.10.2019 | Scale<br>1:250 @ A1<br>1:500 @ A3 | Drawn by<br>PJ | Checked by<br>RPR |
|--------------------|-----------------------------------|----------------|-------------------|

|                                       |                     |               |
|---------------------------------------|---------------------|---------------|
| Drawing Name<br>Existing - Block Plan | Drawing No<br>E/002 | Revision<br>2 |
|---------------------------------------|---------------------|---------------|