
		STATION ROAD	
COLERIDGE			
EXISTING GROUND FL	REV DATE		KEY

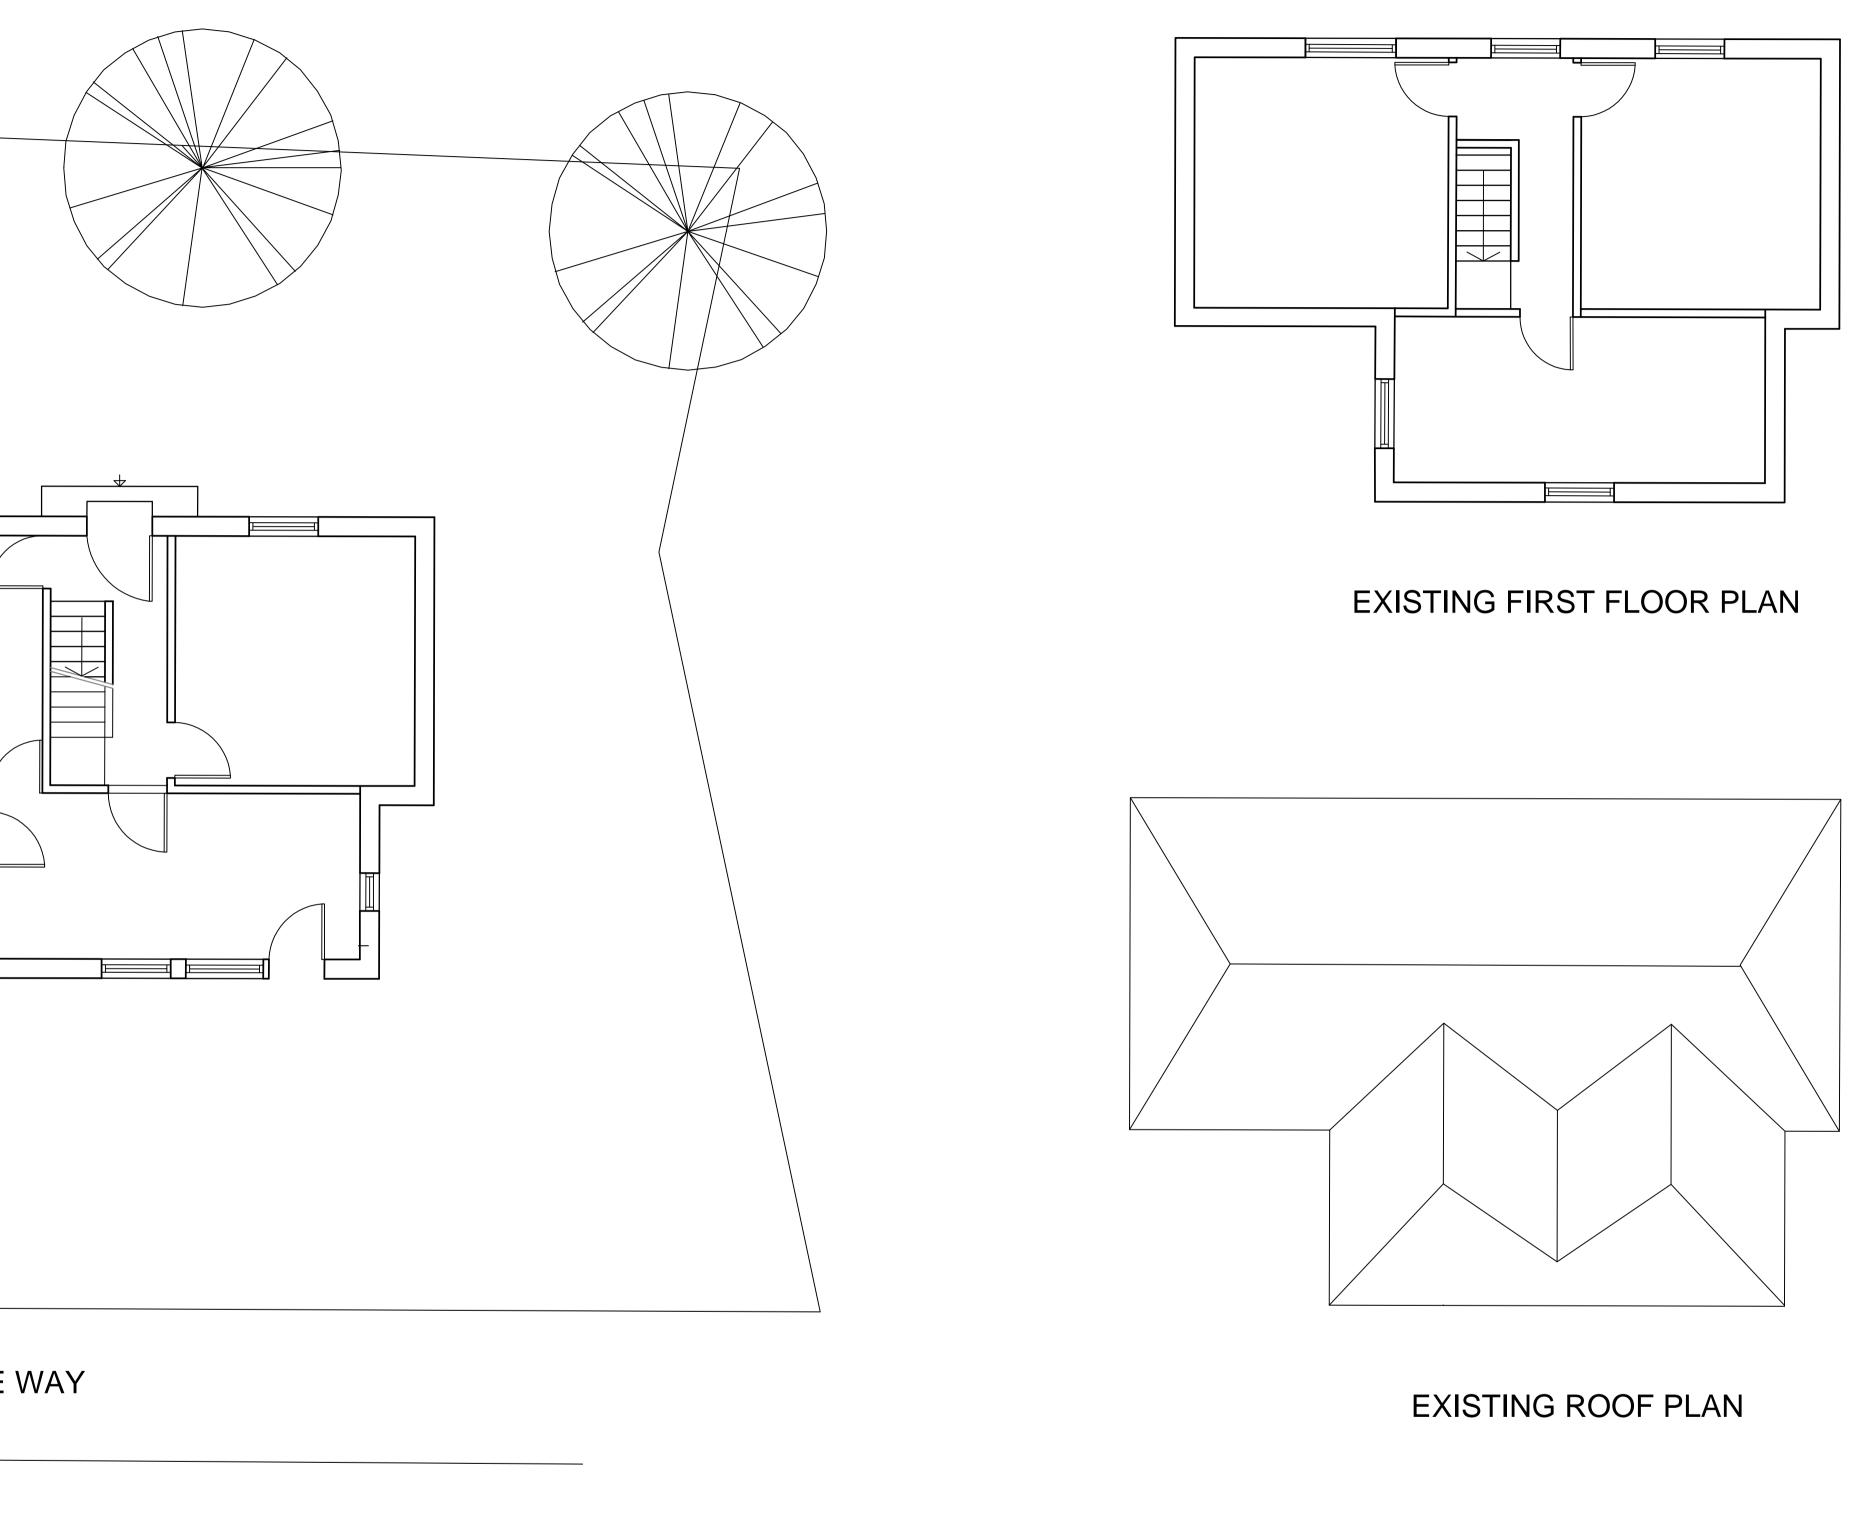

LOOR PLAN

	CONSULTANTS		NOTE	LOCATION
	CLIENT:		 Do not scale from this drawing. All dimensions to be checked on 	
	CONTRACTOR:	-	site by the contractor and such	
	STRUCTURAL ENGINEER:	-	dimensions to be his responsibility. 3. Report all drawing errors, omissions	
	MECHANICAL ENGINEER:	-	and discrepancies to the architect. 4. This document may be issued in an	
	COST CONSULTANT:	-	uncontrolled CAD format to enable others to use it as background	
	PROJECT MANAGER:	-	information to make alterations and/or additions. In that instance	
	ACOUSTIC CONSULTANT:	-	the file will be accompanied by a PDF version. It is for those making	
	CLADDING CONSULTANT:	-	such alterations and additions to	
	PLANNING CONSULTANT:	-	ensure that they make use of current background information.	
			WRA Ltd accepts no liability for any such alterations or additions to	
4			the background information or arising out of changes to background	
			information which occur prior to alterations of additions being made.	



	WHITE RED ARCHITECTS 29 Charlotte Road London TEL 020 T EC2A 3PB			7859 4521 e-red.co.uk		
job title						
STAT	ΓΙΟΝ	ROAD)			
drawing title	/ locatio	on				
EXIS	TING	FLO	DR P	LANS		
drawn by ch	hecked	scale 1:50@	2A1	1:100@A3	status PLANNINC	3
project		zone	type	classification	drawing no	revision
5286	6			01	100	