




COLDHARBOUR LANE

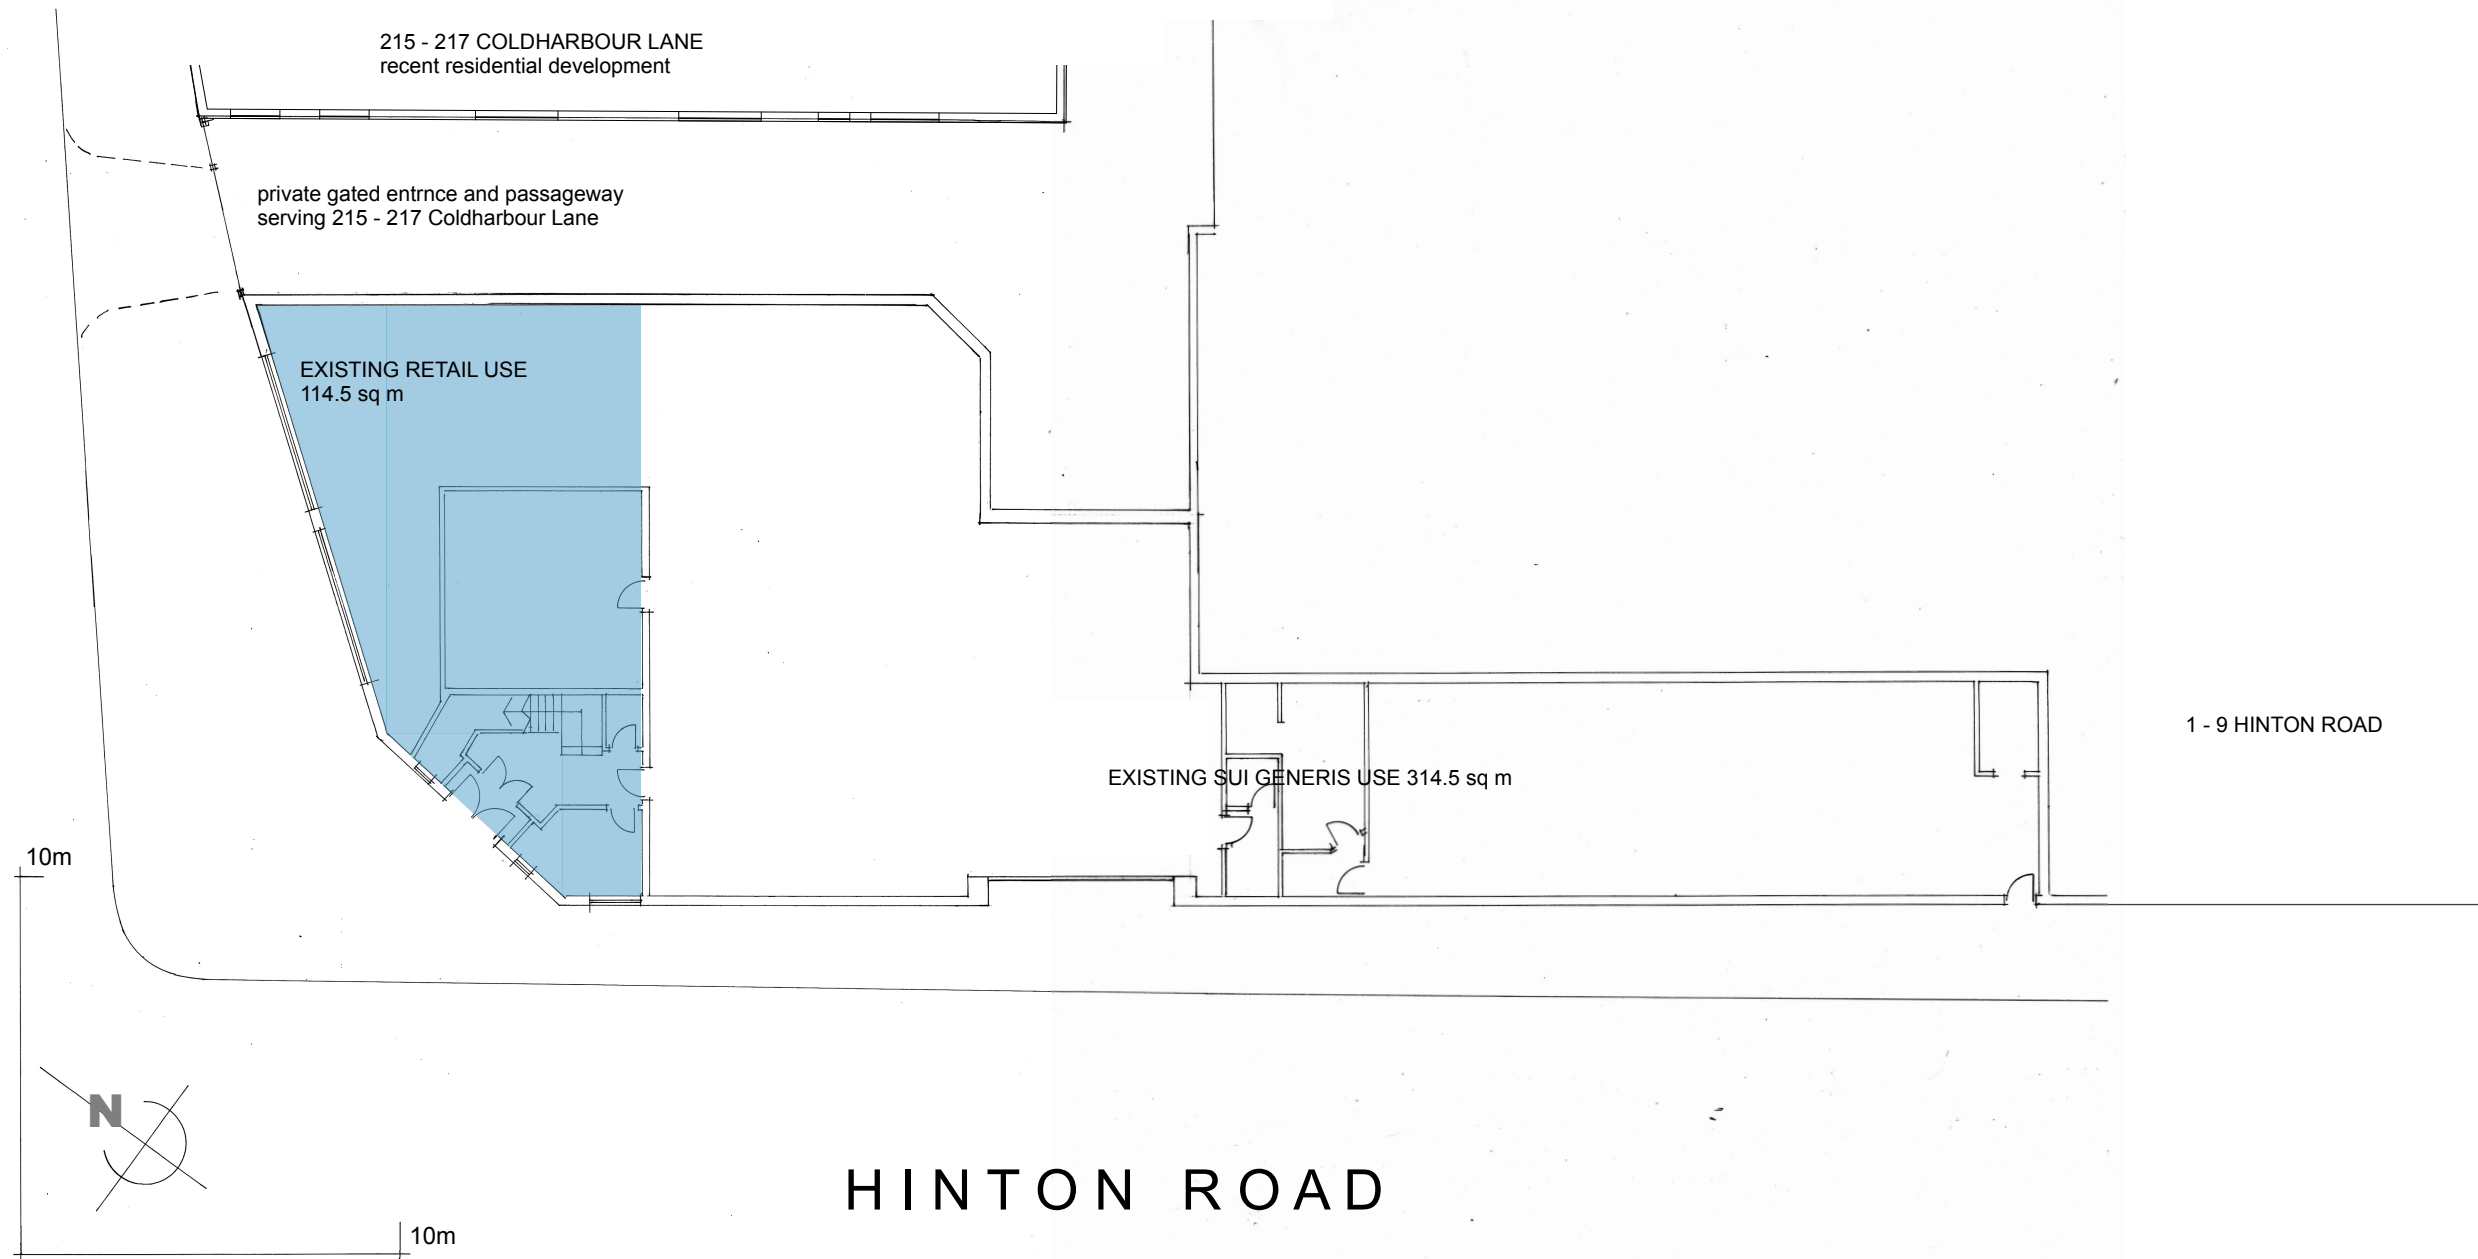


COLDHARBOUR LANE

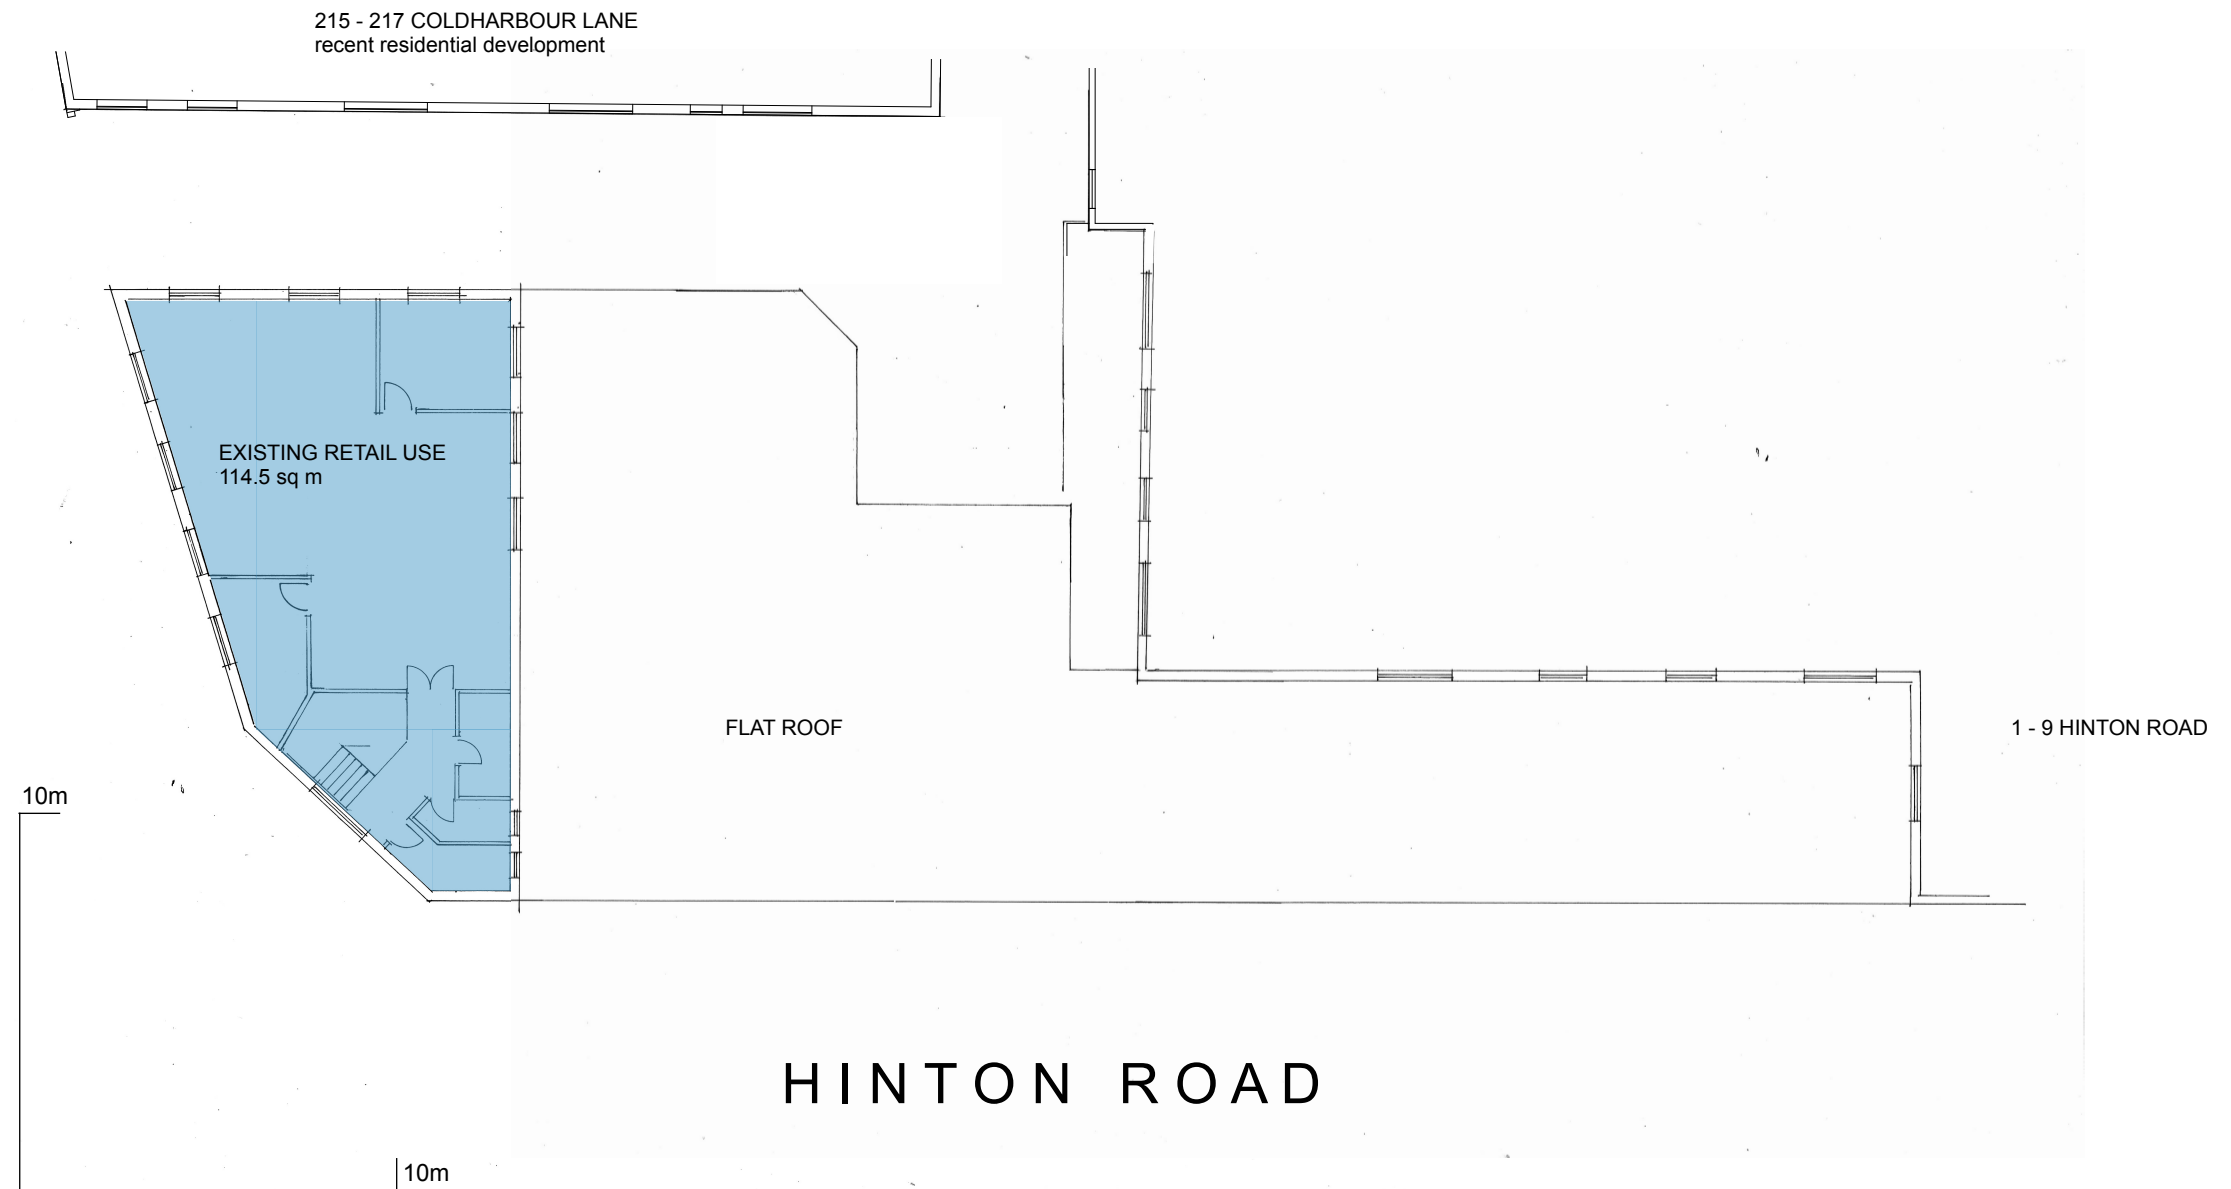

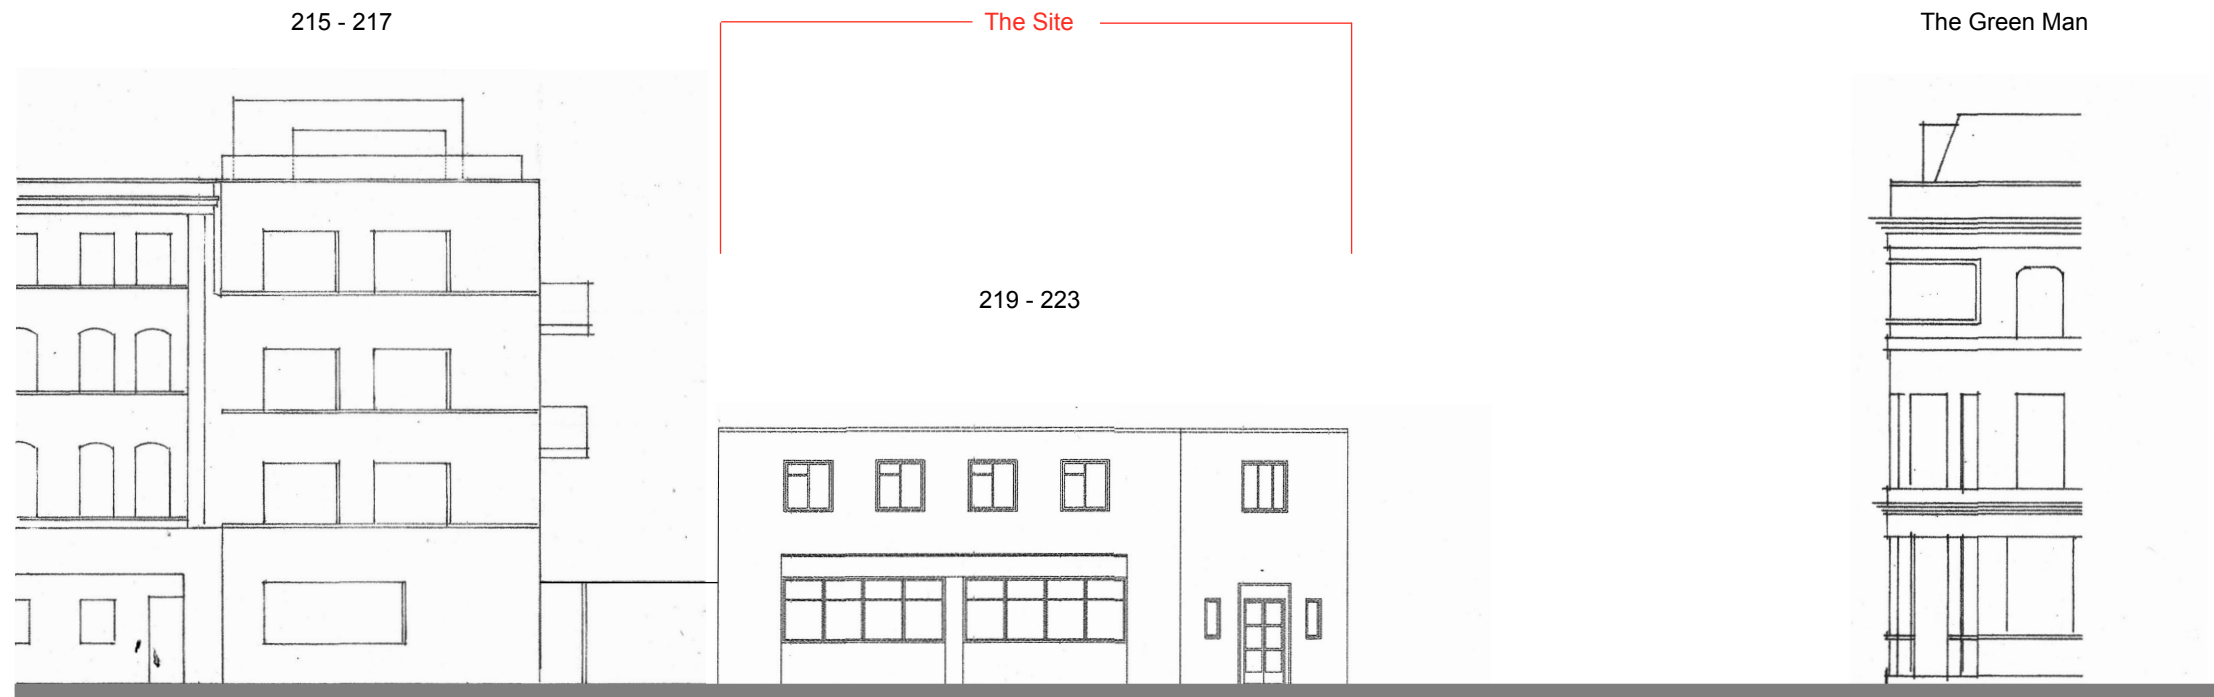

ELEVATION FACING COLDHARBOUR LANE

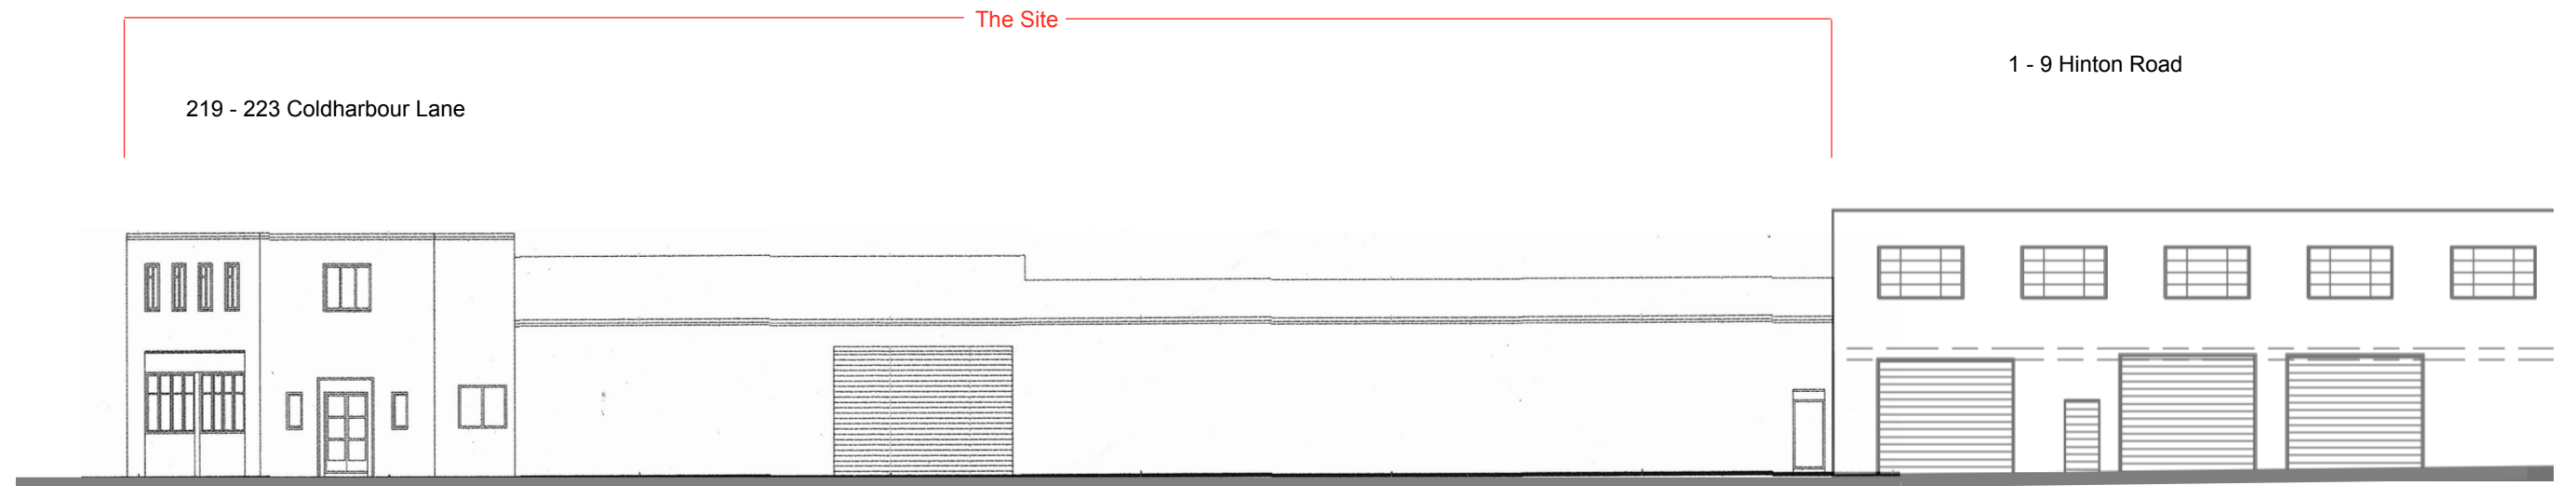

ELEVATION FACING HINTON ROAD

COLDHARBOUR LANE

